



COMHAIRLE CONTAE
CHEATHARLACH

CARLOW COUNTY COUNCIL

**SECTION 75 ROADS ACT 1993
S.I. No. 119/1994 ROADS REGULATIONS 1994**

**TEMPORARY CLOSURE OF ROADS
NOTICE OF DECISION**

LOCAL ROAD L-4006-0 - THE BARROW TRACK, CARLOW


Carlow County Council having given the required notice intend to temporarily close Local Road (L-4006-0) - The Barrow Track, between its junction with Centaur Street and Andy Murphy Road Roundabout for the purpose of staging the Carlow Regatta 2025.

Date of Closure:

Sunday, June 1st 2025, from 07:00hrs to 20:00hrs

Local diversion routes will be in place.

**Pádraig O’Gorman,
Director of Services.**

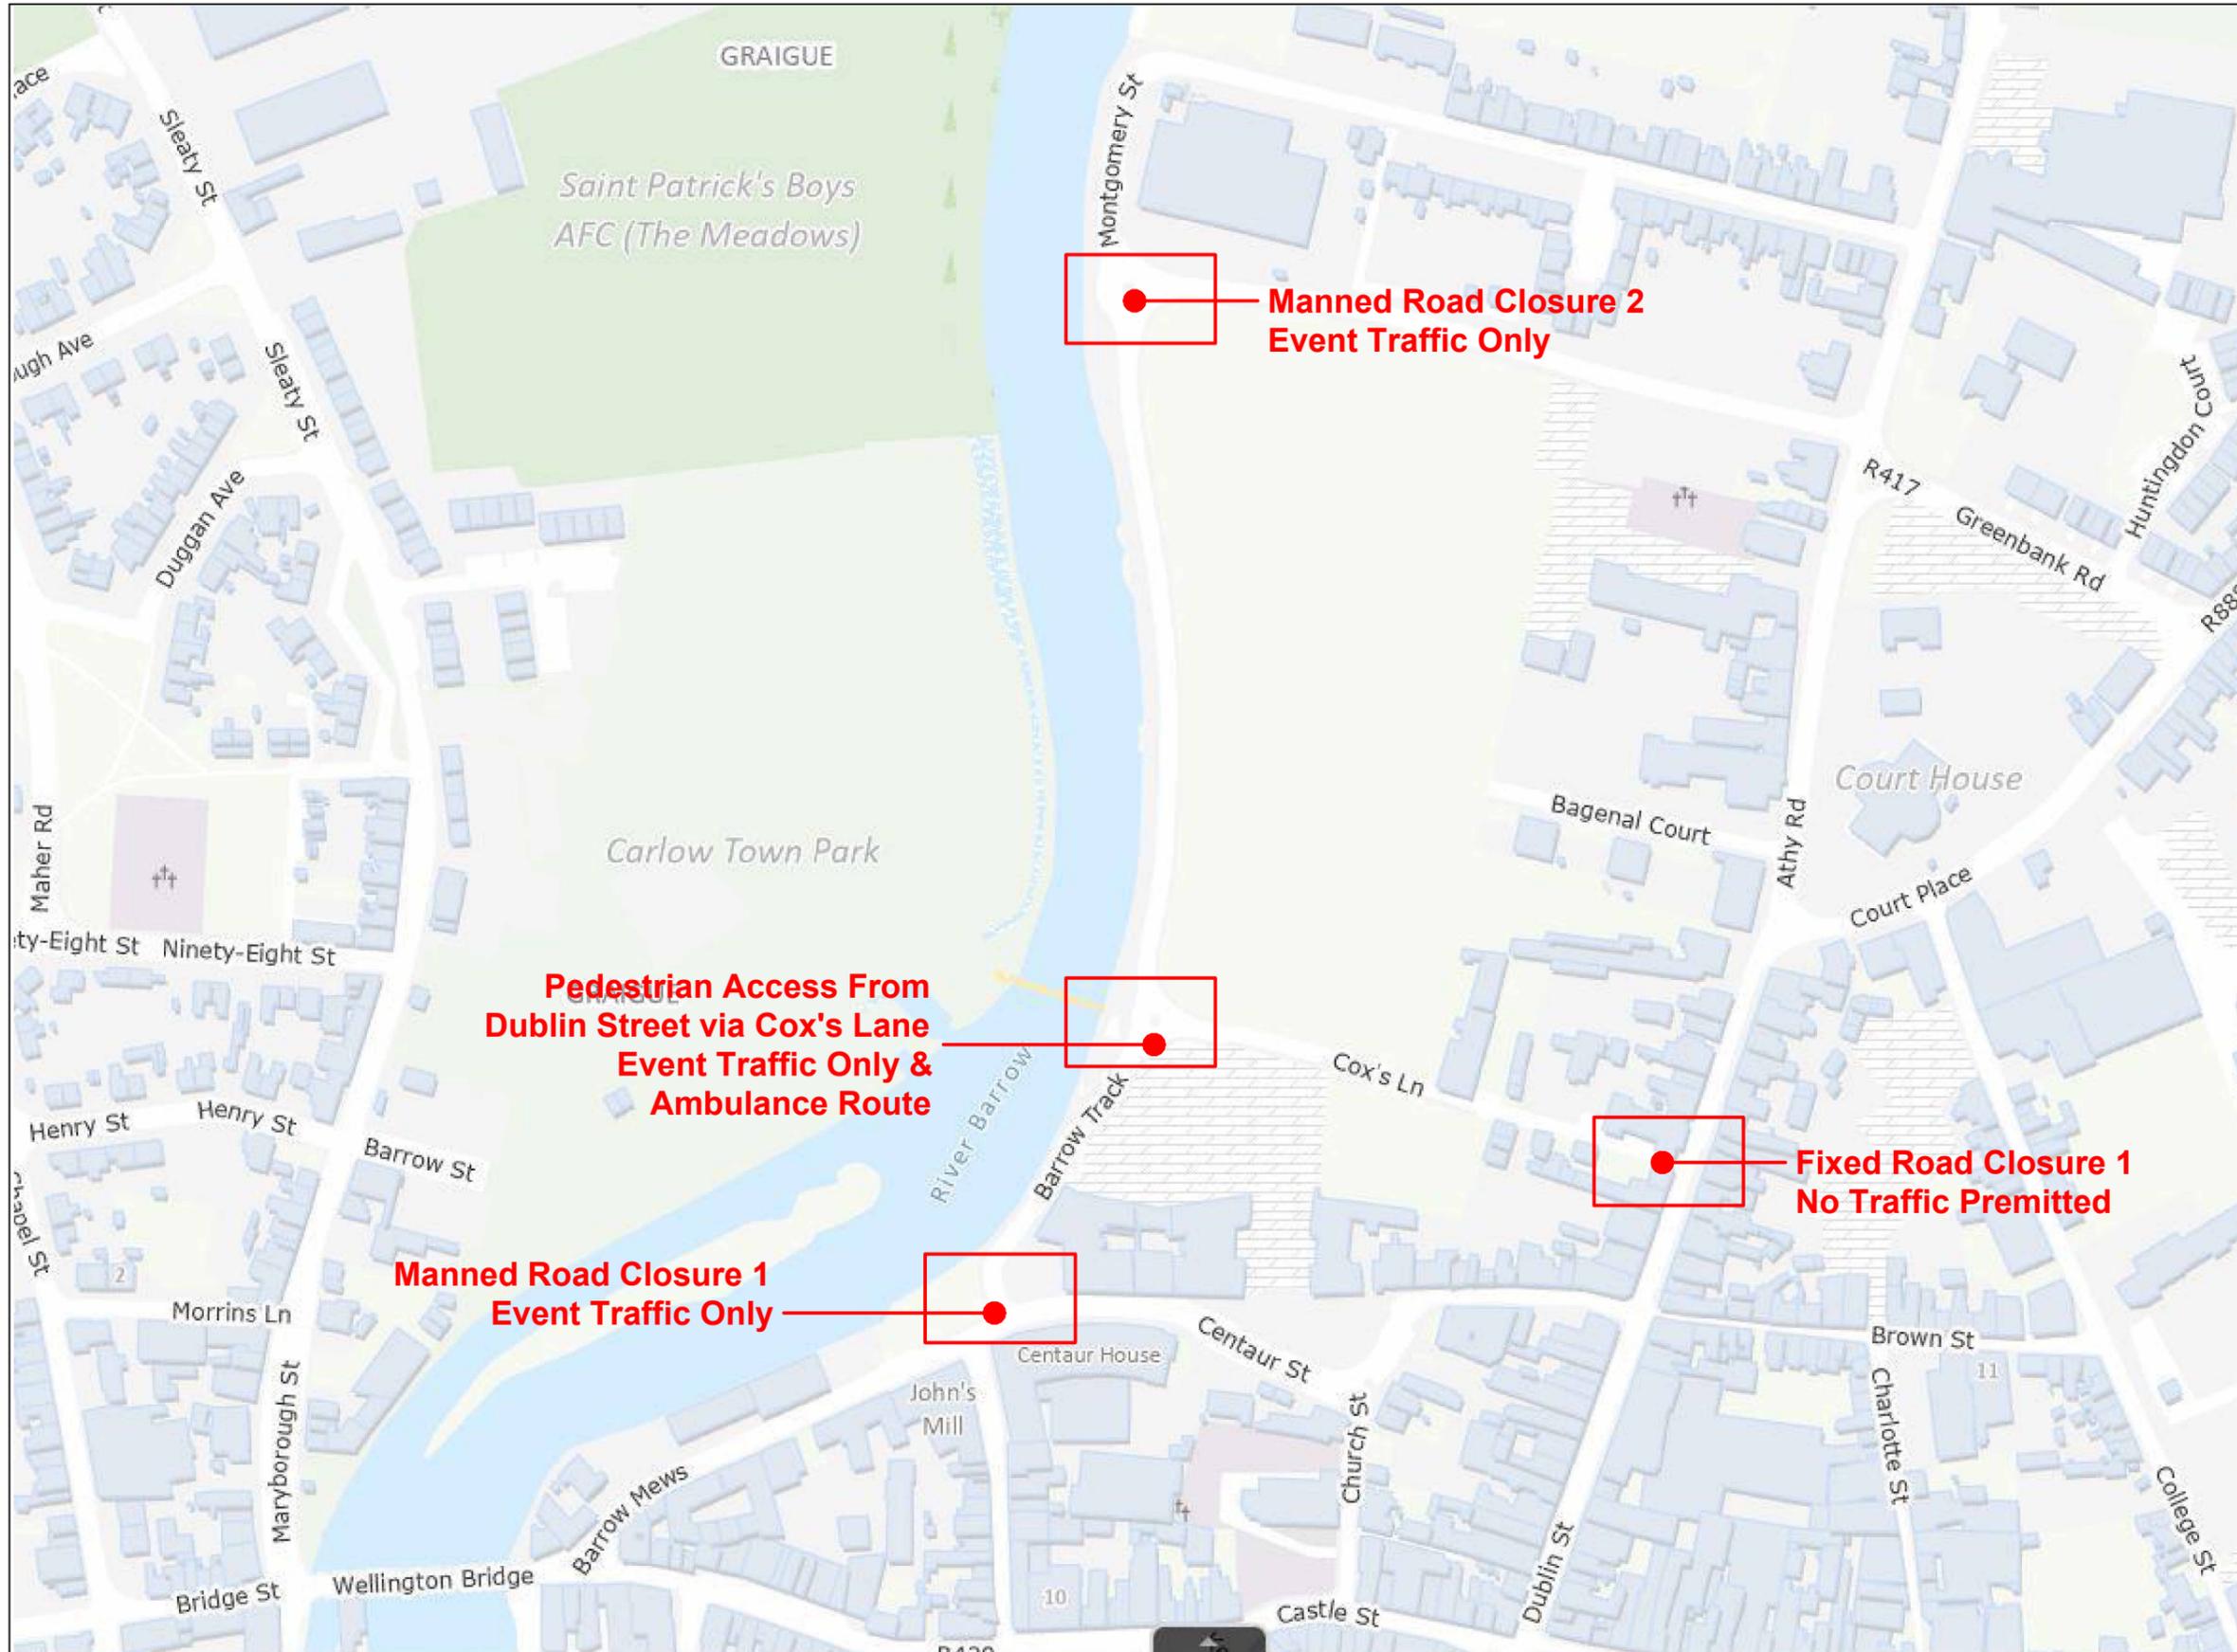

LEDGEND:

- Pedestrian Access & Race Officials
- Traffic Cones
- Normal Traffic Flow
- Regatta/Event Traffic Only
- Event & Boat Trailer Parking
- First Aid and Ambulance at Slip/Launch area
- Event/Trailer Parking

- ### INFORMATION:
- All Signs to Comply with Chapter 8 of the "Traffic Signs Manual"-Guidance Document 2019
 - All Traffic Management to Be Carried out in accordance with Chapter 8 of the "Traffic Signs Manual"
 - Detailed Risk Assessment to Be Carried Out Prior to Installation of the Temporary Traffic Management System
 - Exact Sign Locations to be agreed on site
 - All affected Parties, Carlow Local Authorities and An Garda Siochana to be Notified prior to Works Commencing.
 - Signs to Be Positioned so as not to cause an Obstruction to Other Road Users
 - All Signs to be faced with retro-reflective material of class red 2 of EN 12899
 - Emergency Routes to be Maintained at all Times

Distance Between all Temporary Traffic Signs to be 20m
Minimum Sign Size to be 600mm

The contact person on site will hold the Signing Lighting and Guarding license as does his deputy .

Exiting traffic at the end of the event will be managed in accordance with the Traffic Management Plan in consultation with AGS and Event Control. And will consist of traffic leaving on the same routes as it arrived. All traffic management measures outlined in the traffic management plan will be adhered to on the exiting as well as the entrancing.





No.	Description	Date

CODE	STATUS	SUITABILITY DESCRIPTION	PURPOSE OF ISSUE

PROJECT
Carlow Regatta 2025 Proposed Traffic Management Plan

SHEET
Road Closure Locations

CLIENT Carlow Rowing Club		
Date 18th April 2025	Project number 1-25	Scale (@ A3) As indicated
Drawn by D A S	DRWAING NUMBER CR25 101	REV
Checked by Event Committee		

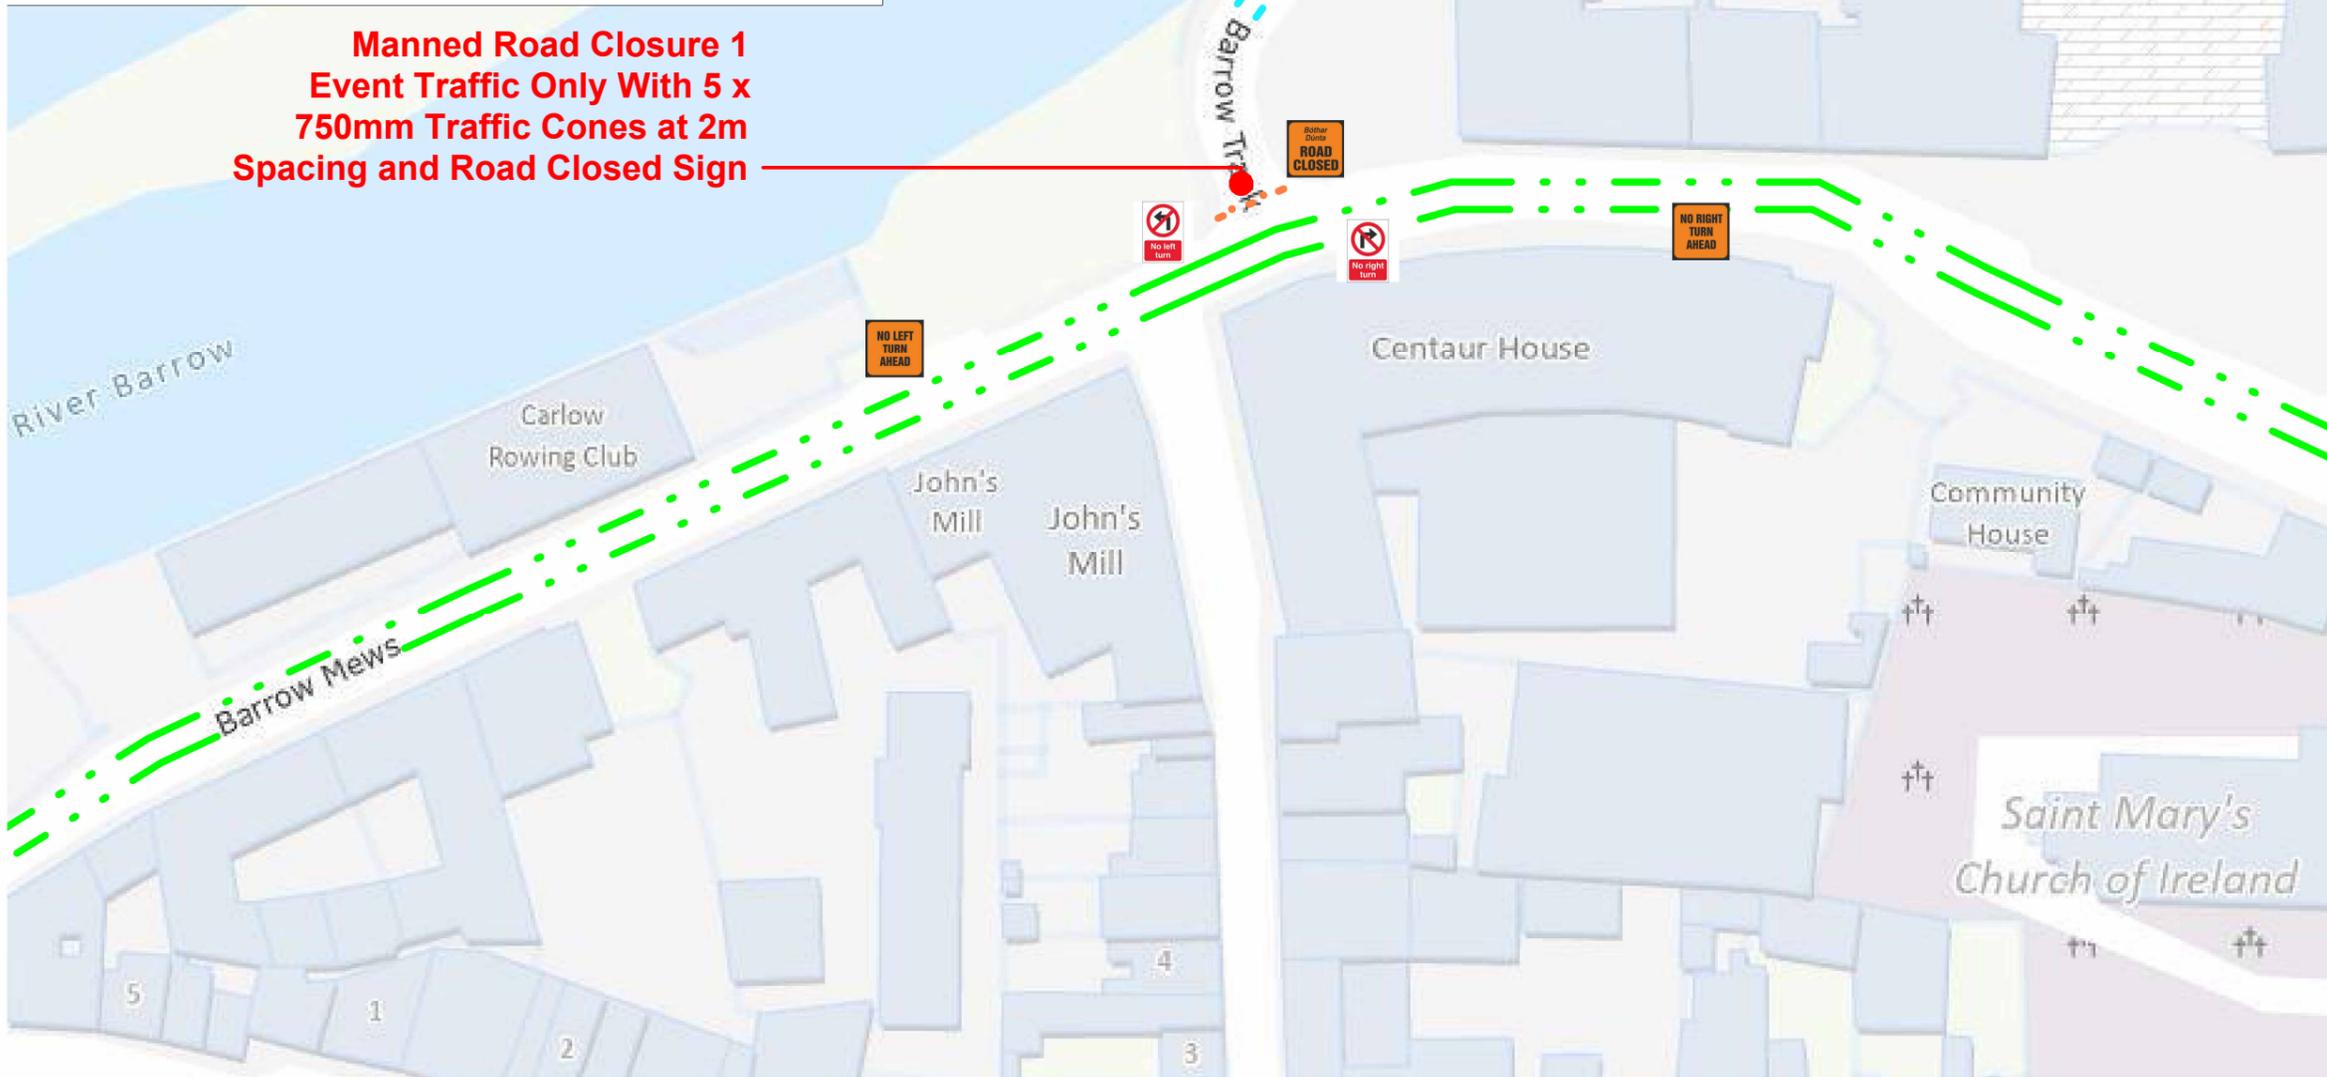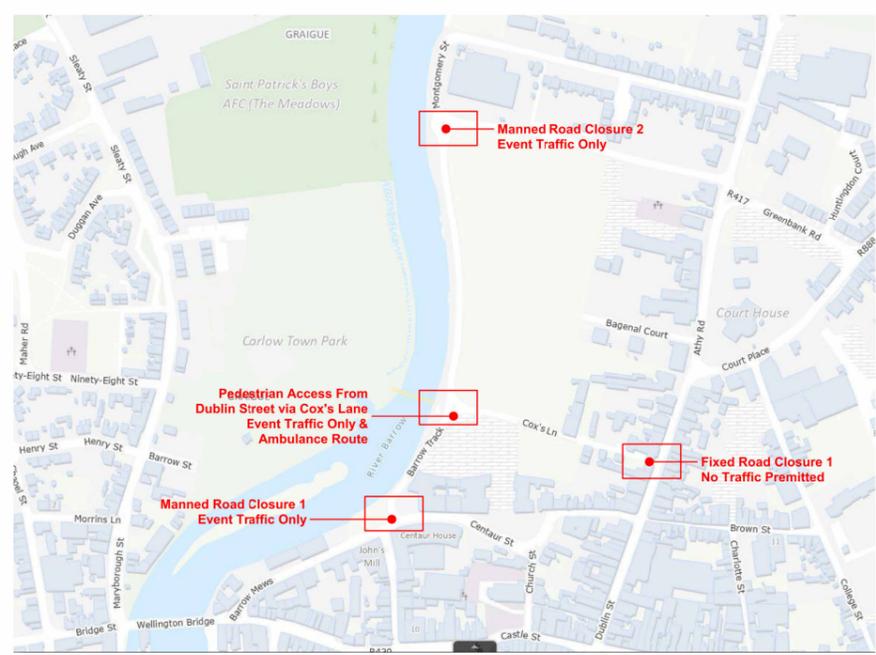

LEDGEND:

- Pedestrian Access & Race Officials
- Traffic Cones
- Normal Traffic Flow
- Regatta/Event Traffic Only
- Event & Boat Trailer Parking
- First Aid and Ambulance at Slip/Launch area
- Event/Trailer Parking


INFORMATION:

- All Signs to Comply with Chapter 8 of the "Traffic Signs Manual"-Guidance Document 2019
- All Traffic Management to Be Carried out in accordance with Chapter 8 of the "Traffic Signs Manual"
- Detailed Risk Assessment to Be Carried Out Prior to Installation of the Temporary Traffic Management System
- Exact Sign Locations to be agreed on site
- All affected Parties, Carlow Local Authorities and An Garda Siochana to be Notified prior to Works Commencing.
- Signs to Be Positioned so as not to cause an Obstruction to Other Road Users
- All Signs to be faced with retro-reflective material of class red 2 of EN 12899
- Emergency Routes to be Maintained at all Times

Distance Between all Temporary Traffic Signs to be 20m
Minimum Sign Size to be 600mm

The contact person on site will hold the Signing Lighting and Guarding license as does his deputy .

Exiting traffic at the end of the event will be managed in accordance with the Traffic Management Plan in consultation with AGS and Event Control. And will consist of traffic leaving on the same routes as it arrived. All traffic management measures outlined in the traffic management plan will be adhered to on the exiting as well as the entrancing.


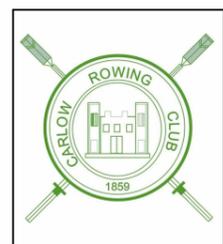


No.	Description	Date

CODE	STATUS	SUITABILITY DESCRIPTION	PURPOSE OF ISSUE

PROJECT	Carlow Regatta 2025 Proposed Traffic Management Plan
SHEET	Manned Road Closure Location 1

CLIENT		
Carlow Rowing Club		
Date	Project number	Scale (@ A3)
18th April 2025	1-25	As indicated
Drawn by	DRWAING NUMBER	REV
D A Scully	CR25 102	
Checked by		
Event Committee		

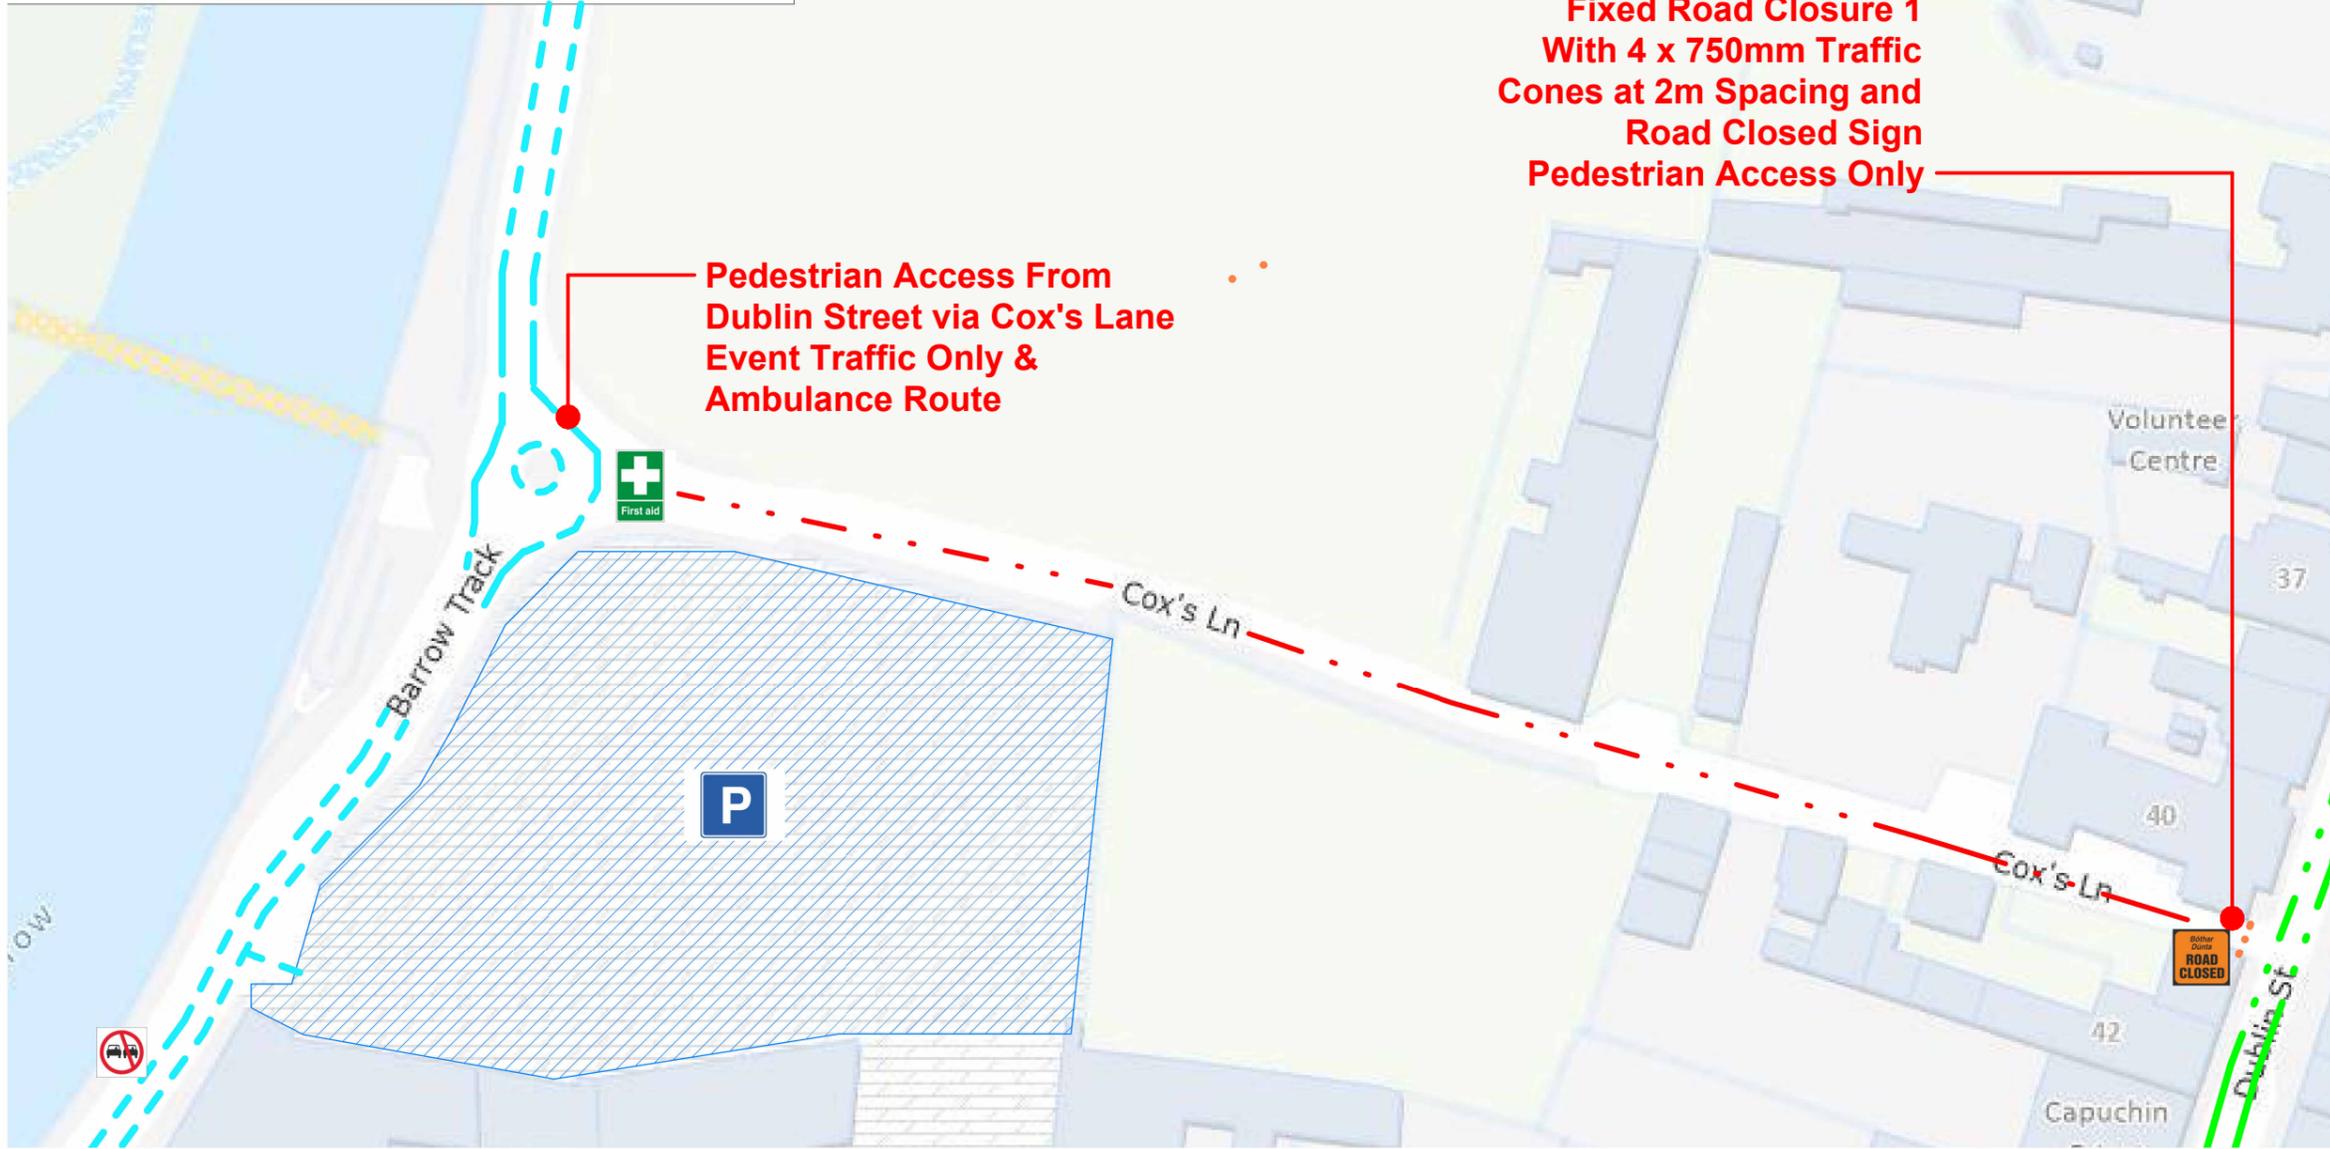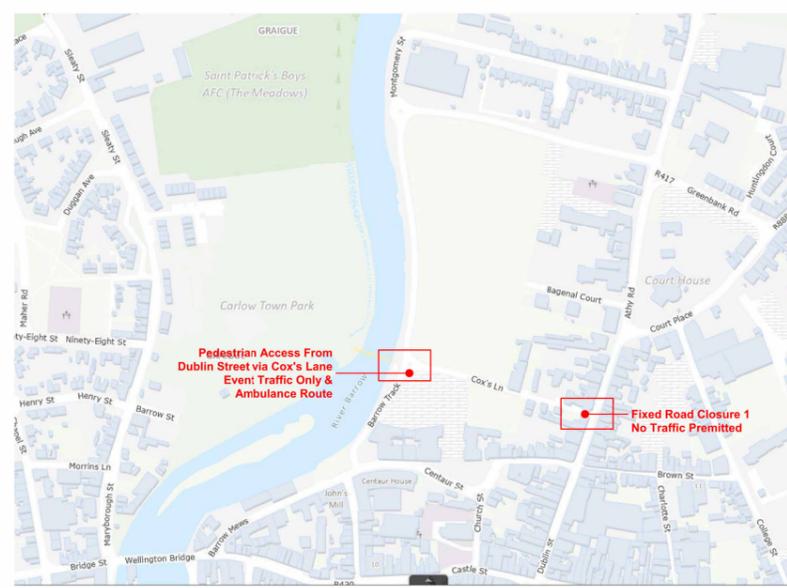

LEDGEND:

- Pedestrian Access & Race Officials
- Traffic Cones
- Normal Traffic Flow
- Regatta/Event Traffic Only
- Event & Boat Trailer Parking
- First Aid and Ambulance at Slip/Launch area
- Event/Trailer Parking

- ### INFORMATION:
- All Signs to Comply with Chapter 8 of the "Traffic Signs Manual"-Guidance Document 2019
 - All Traffic Management to Be Carried out in accordance with Chapter 8 of the "Traffic Signs Manual"
 - Detailed Risk Assessment to Be Carried Out Prior to Installation of the Temporary Traffic Management System
 - Exact Sign Locations to be agreed on site
 - All affected Parties, Carlow Local Authorities and An Garda Siochana to be Notified prior to Works Commencing.
 - Signs to Be Positioned so as not to cause an Obstruction to Other Road Users
 - All Signs to be faced with retro-reflective material of class red 2 of EN 12899
 - Emergency Routes to be Maintained at all Times

Distance Between all Temporary Traffic Signs to be 20m
Minimum Sign Size to be 600mm

The contact person on site will hold the Signing Lighting and Guarding license as does his deputy .

Exiting traffic at the end of the event will be managed in accordance with the Traffic Management Plan in consultation with AGS and Event Control. And will consist of traffic leaving on the same routes as it arrived. All traffic management measures outlined in the traffic management plan will be adhered to on the exiting as well as the entrancing.




No.	Description	Date

CODE	STATUS	SUITABILITY DESCRIPTION	PURPOSE OF ISSUE

PROJECT
Carlow Regatta 2025 Proposed Traffic Management Plan

SHEET
Fixed Road Closure Cox's Lane From Dublin Street

CLIENT Carlow Rowing Club		
Date 18th April 2025	Project number 1-25	Scale (@ A3) As indicated
Drawn by D A S	DRWAING NUMBER CR25 103	REV
Checked by Event Committee		

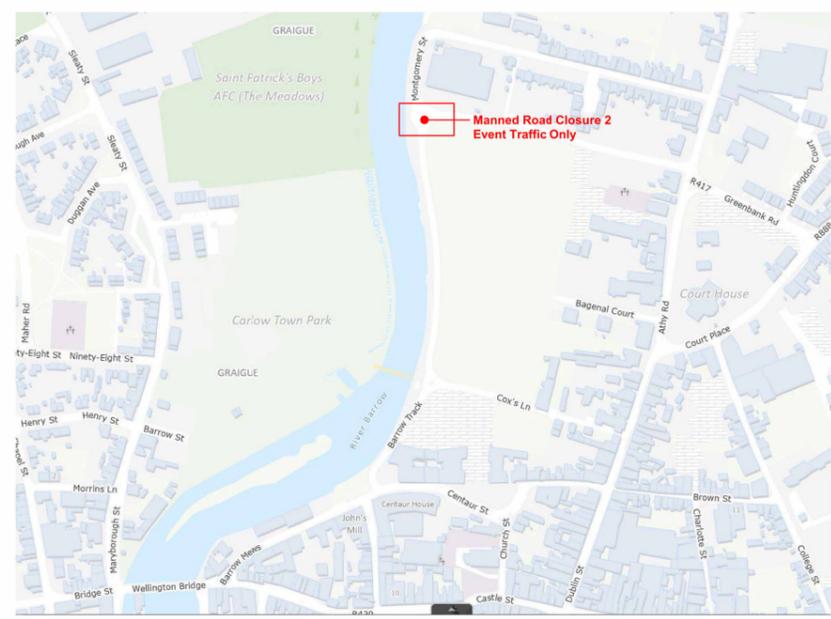

LEDGEND:

- Pedestrian Access & Race Officials
- Traffic Cones
- Normal Traffic Flow
- Regatta/Event Traffic Only
- Event & Boat Trailer Parking
- First Aid and Ambulance at Slip/Launch area
- Event/Trailer Parking

INFORMATION:

- All Signs to Comply with Chapter 8 of the "Traffic Signs Manual"-Guidance Document 2019
- All Traffic Management to Be Carried out in accordance with Chapter 8 of the "Traffic Signs Manual"
- Detailed Risk Assessment to Be Carried Out Prior to Installation of the Temporary Traffic Management System
- Exact Sign Locations to be agreed on site
- All affected Parties, Carlow Local Authorities and An Garda Siochana to be Notified prior to Works Commencing.
- Signs to Be Positioned so as not to cause an Obstruction to Other Road Users
- All Signs to be faced with retro-reflective material of class red 2 of EN 12899
- Emergency Routes to be Maintained at all Times

**Manned Road Closure 2
Event Traffic Only With 5 x 750mm
Traffic Cones at 2m Spacing and
Road Closed Sign**

**Distance Between all Temporary Traffic Signs to be 20m
Minimum Sign Size to be 600mm**

The contact person on site will hold the Signing Lighting and Guarding license as does his deputy .

Exiting traffic at the end of the event will be managed in accordance with the Traffic Management Plan in consultation with AGS and Event Control. And will consist of traffic leaving on the same routes as it arrived. All traffic management measures outlined in the traffic management plan will be adhered to on the exiting as well as the entrancing.



No.	Description	Date

CODE	STATUS	SUITABILITY DESCRIPTION	PURPOSE OF ISSUE

PROJECT
**Carlow Regatta 2025 Proposed
Traffic Management Plan**

SHEET
**Andy Murphy Road
Roundabout Road Closure**

CLIENT Carlow Rowing Club		
Date 18th April 2025	Project number 1-25	Scale (@ A3) As indicated
Drawn by D A S	DRWAING NUMBER CR25 104	REV
Checked by Event Committee		