



COMHAIRLE CONTAE
CHEATHARLACH
CARLOW COUNTY COUNCIL

**SECTION 75 ROADS ACT 1993
S.I. No. 119/1994 ROADS REGULATIONS 1994**


**TEMPORARY CLOSURE OF ROADS
NOTICE OF DECISION**

**Cox's Lane, Centaur Street, Hay Market, Church Street and the Barrow
Track, Carlow Town**

Carlow County Council having given the required notice intend to temporarily close Cox's Lane, Centaur Street, Hay Market, Church Street and the Barrow Track, Carlow Town to facilitate Carlow Lightfest 2025 on **Saturday 29th November 2025**.

Local access will be maintained, and traffic diversions will be in place.

**Pádraig O'Gorman,
Director of Services.**

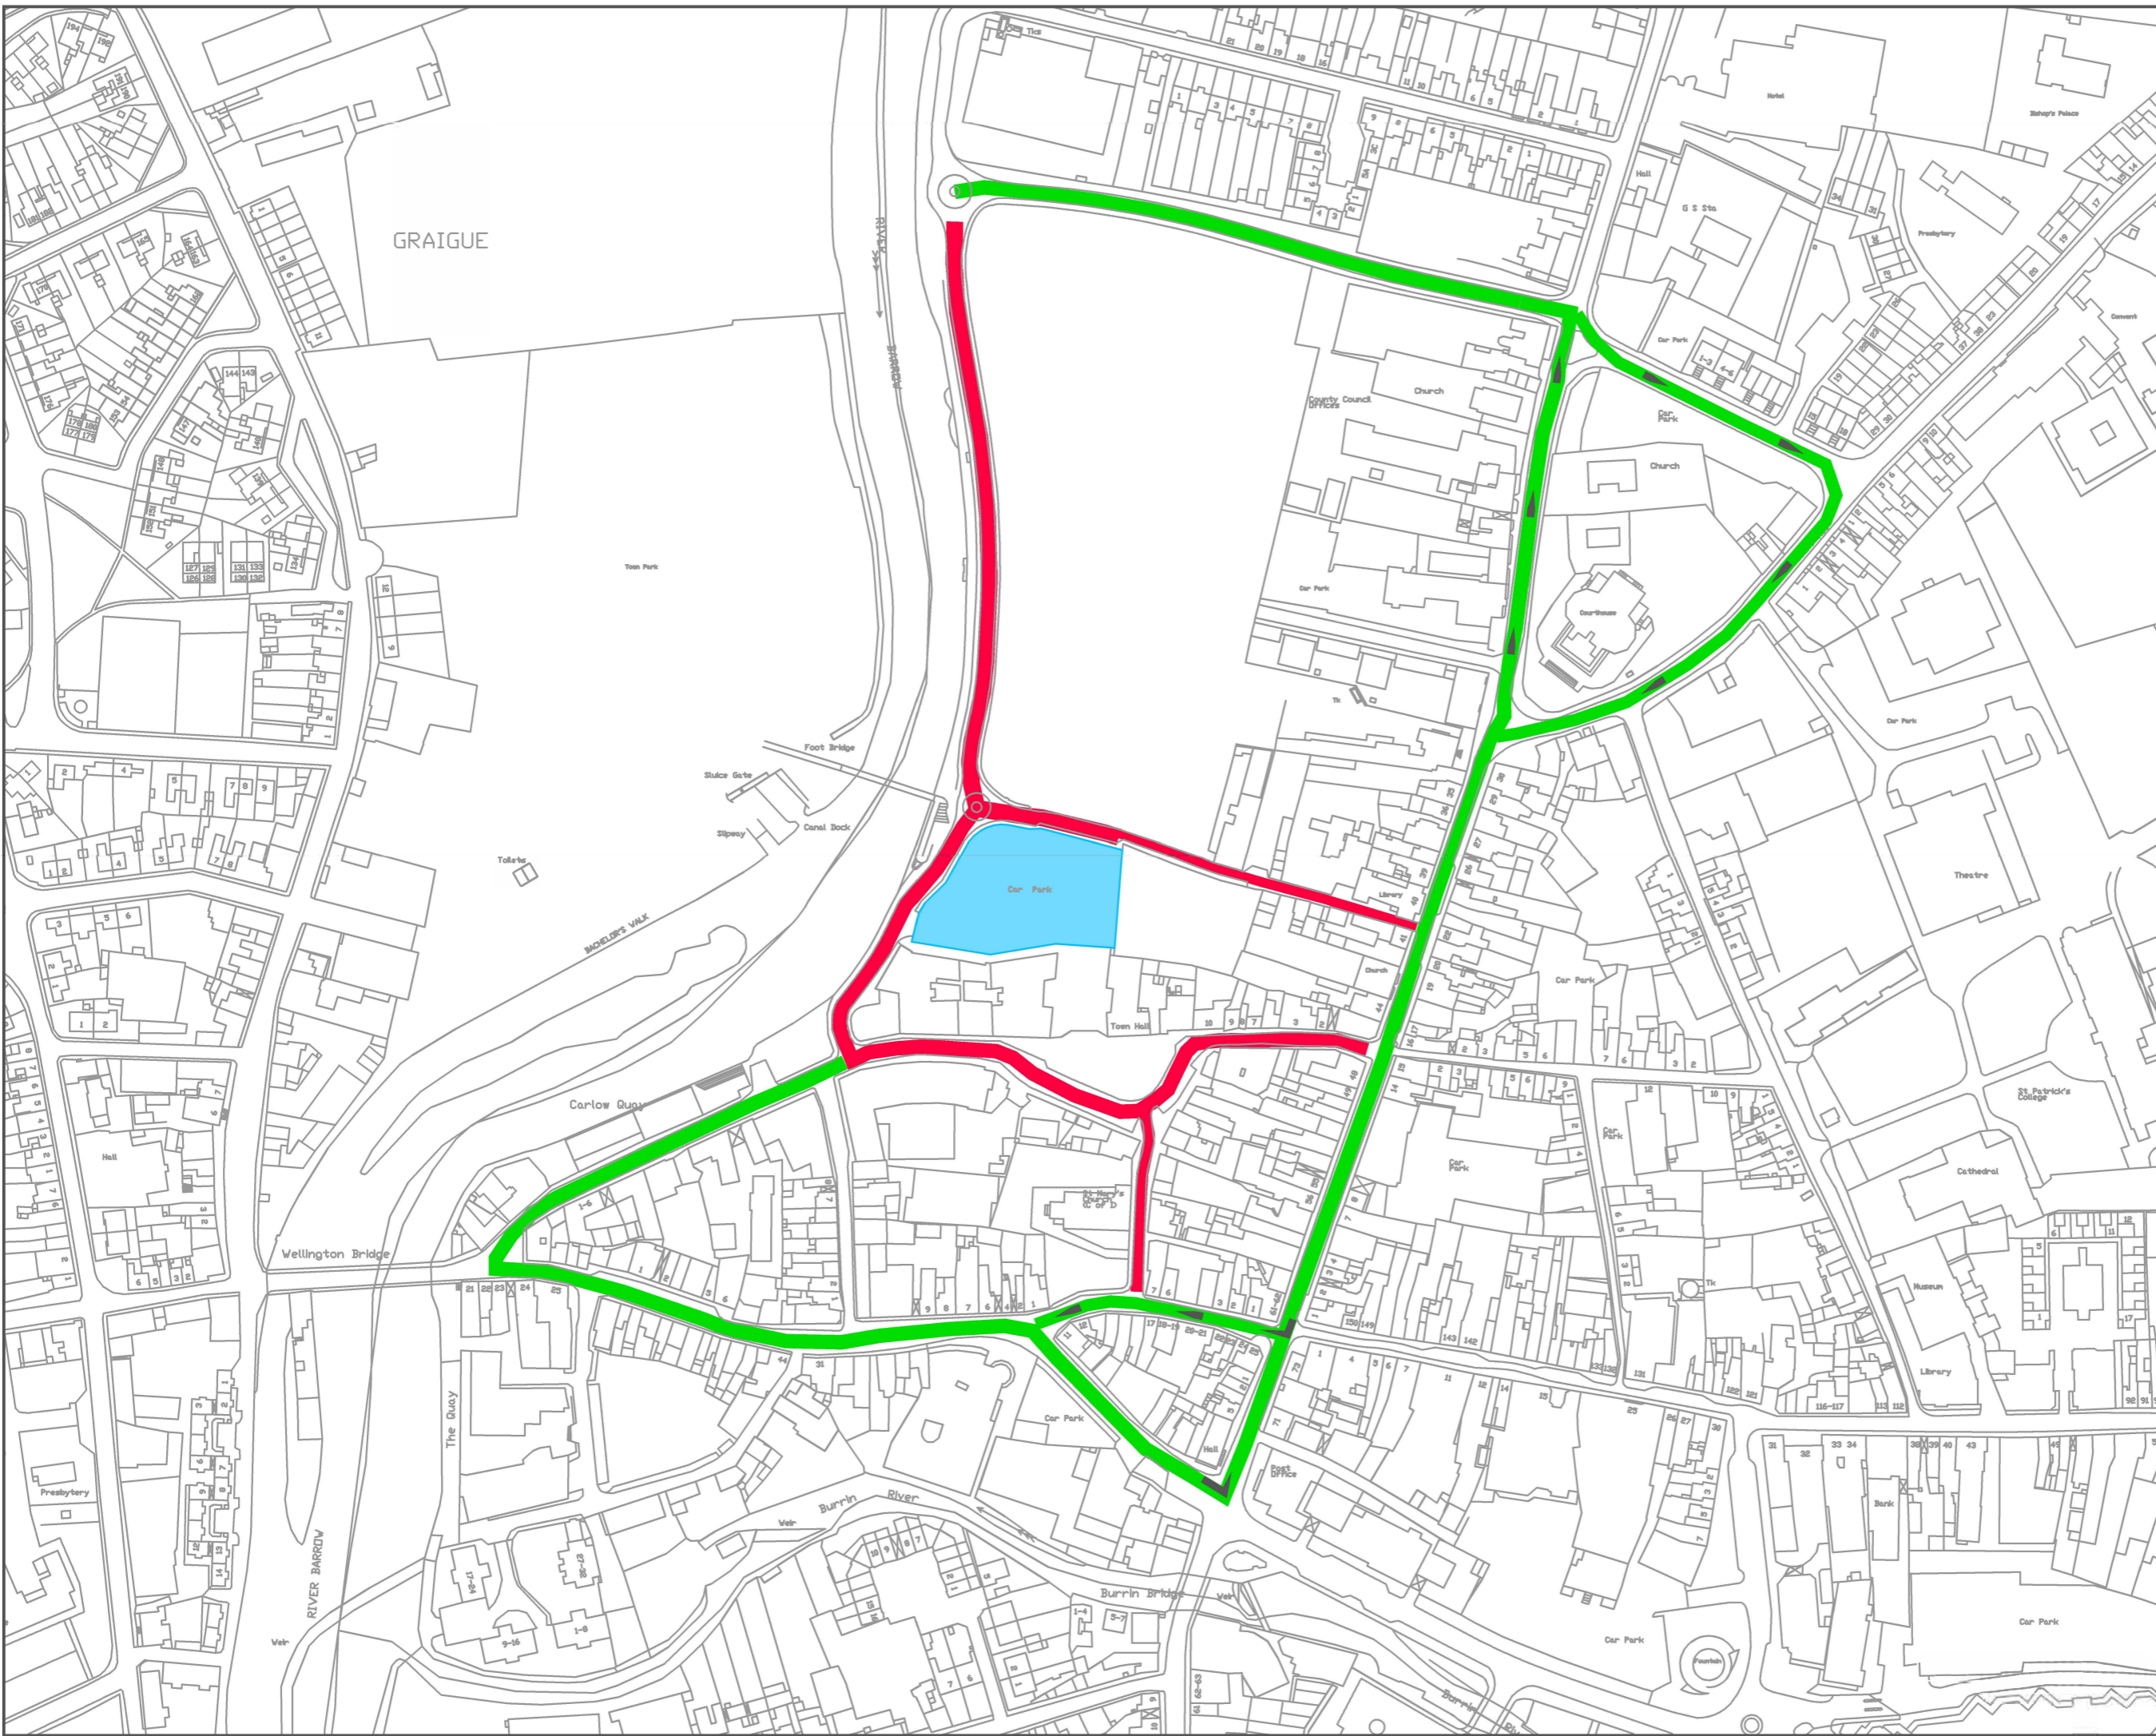

NOTES

1. This drawing is the property of Carlow County Council, it is a confidential document and must not be copied, used, or its content divulged without prior written consent.
2. DO NOT SCALE use figured dimensions only, if in doubt ask.

Roads Closed



Diversion Routes



Includes Táille Eireann - Surveying reproduced under Licence Number CYAL50379453 Carlow County Council.

No.	Date	Amharc/Amharc	Áite
A	xx/xx/xx	xxxxxxxxxxxxxxxxxxxx	P.O.S



CARLOW MUNICIPAL DISTRICT
 Director Of Services: Padraig O'Gorman
 County Hall, Alty Road, Carlow
 Phone: (059)9170300 Fax: (059)9136206
 Email: secretar@carlowccco.ie

Engineers IRELAND
 Carlow Local Authorities, A2PD Accredited Company

Project: **Lightfest 2025**

Title: **Road Closures and Diversion Routes**

Drawn by:	Ciaran Brennan	Job No:	
Checked by:	Cian Madden	Drw Loc:	
Approved by:	Padraig O'Gorman	Drw. No:	
Scale:	1/2500	Rev:	
Date:	07/10/2024		