



**SECTION 75 ROADS ACT 1993
S.I. No. 119/1994 ROADS REGULATIONS 1994**

**TEMPORARY CLOSURE OF ROADS
NOTICE OF DECISION**

Location: L-4024 – JOHN STREET, CARLOW




Carlow County Council having given the required notice intend to temporarily close the above road to facilitate Shareridge Utilities Ltd in carrying out essential maintenance works on behalf of Uisce Eireann.


Location	Junction		Period of Closure	Hours of closure	
	From	To		From	To
L-4014 Oak Park Road, Carlow	N80 (Old Dublin Road/Cannery Road)	L-40141 ("The Glade")	6 th -24 th October 2025	07.00	24 hours

NB: Please note the L4014 Oak Park Road will NOT be closed on the following dates as previously advertised: 15th September 2025 – 3rd October 2025

Diversions and Alternative Routes will be signposted. Notices can also be viewed on our website at www.carlow.ie under Statutory Notices.

**Pádraig O’Gorman,
Director of Services.**

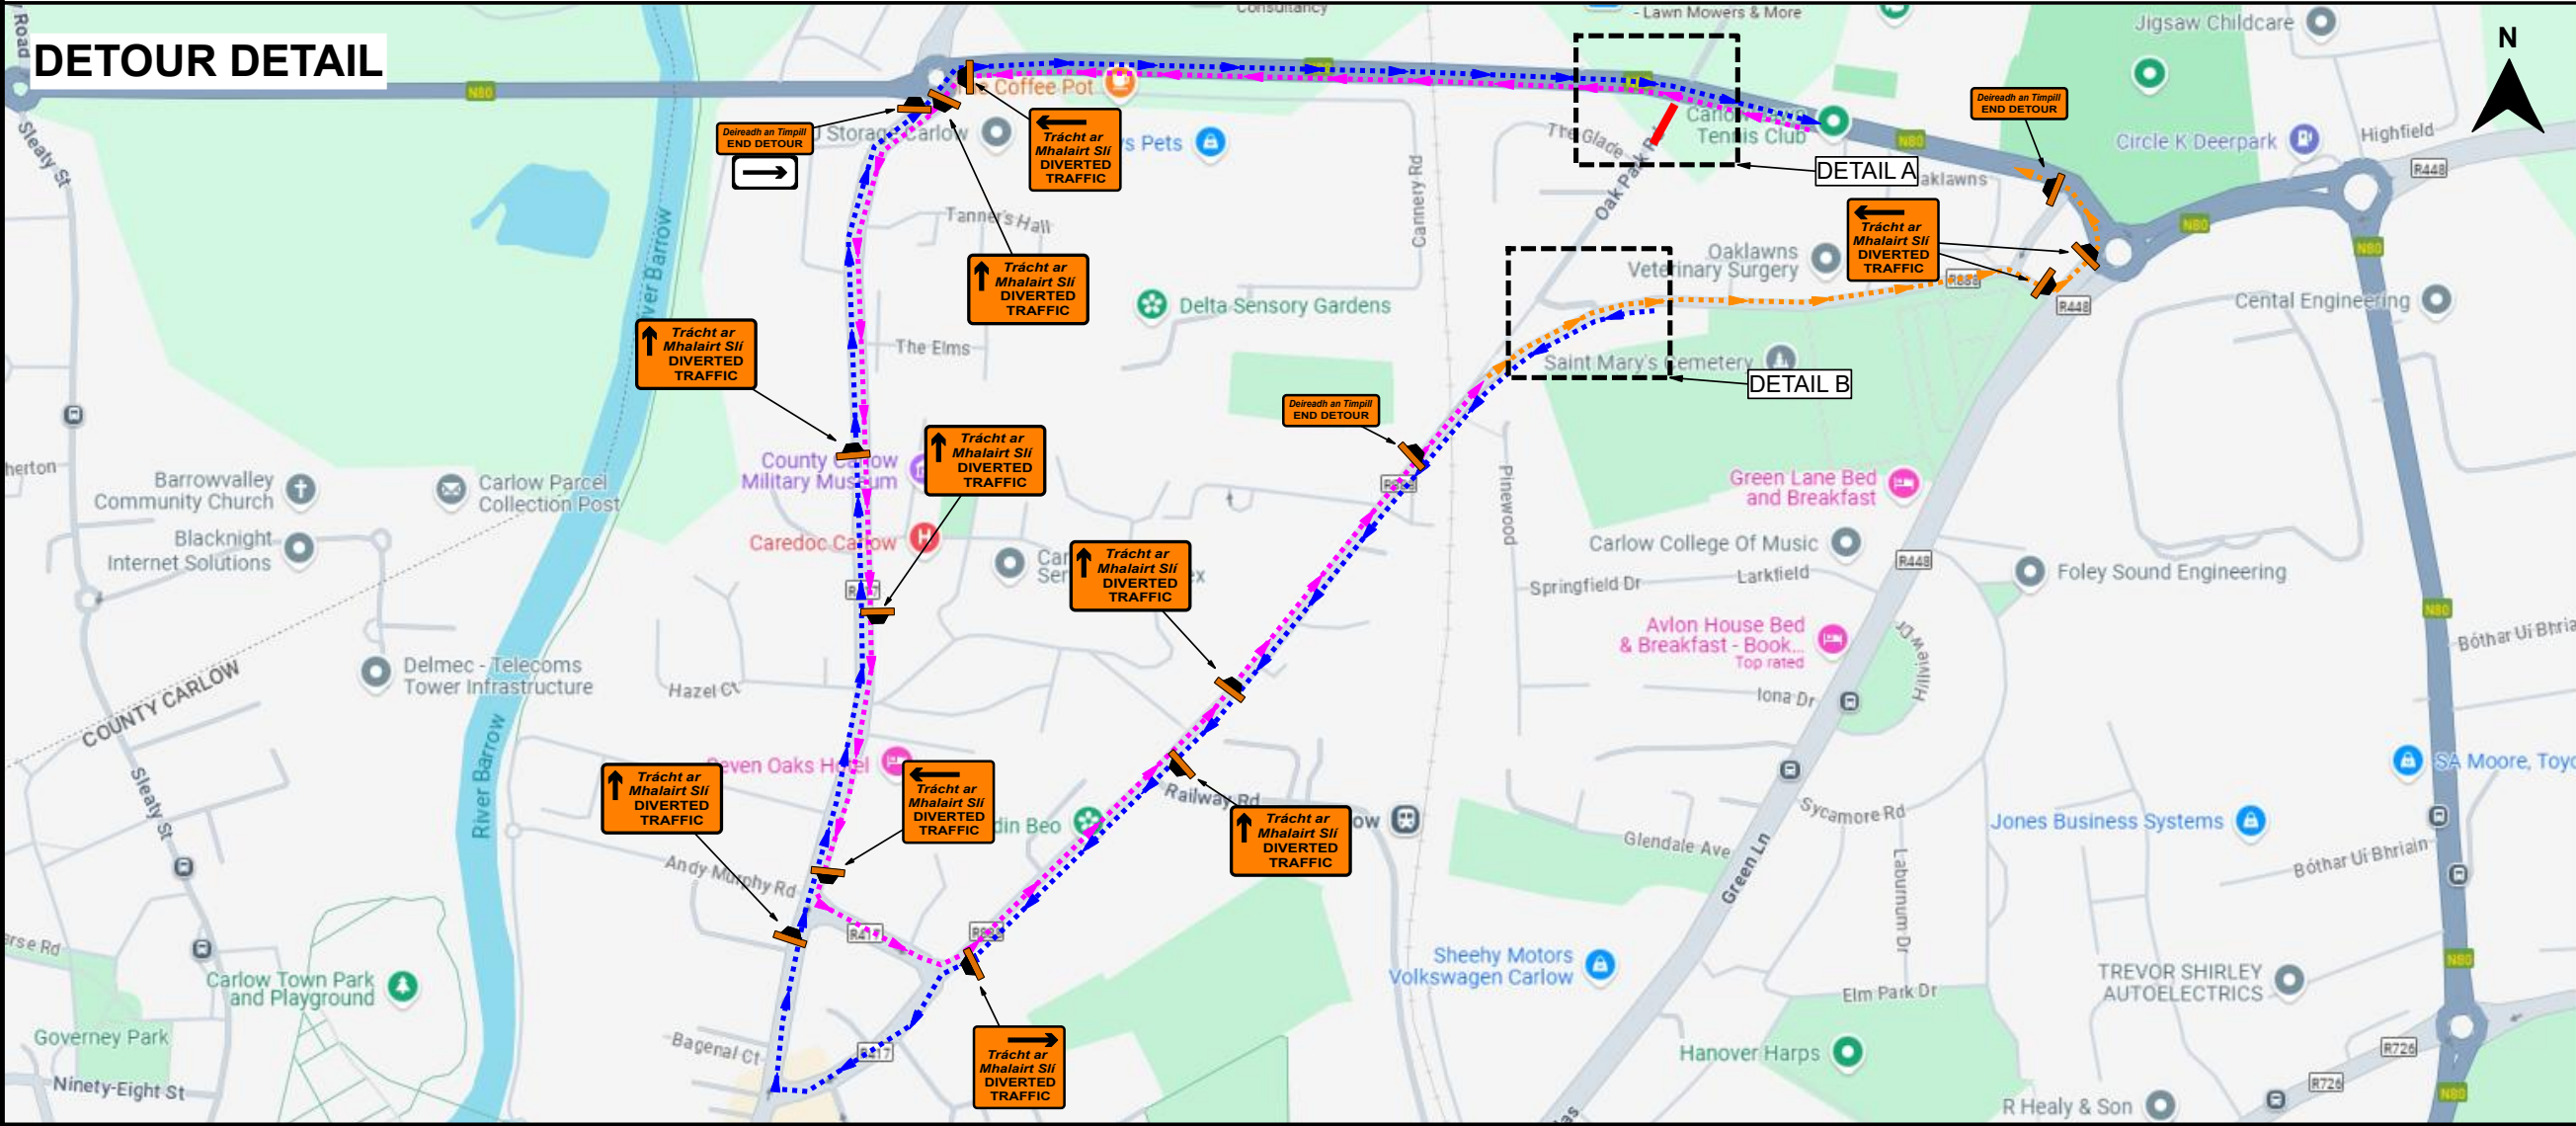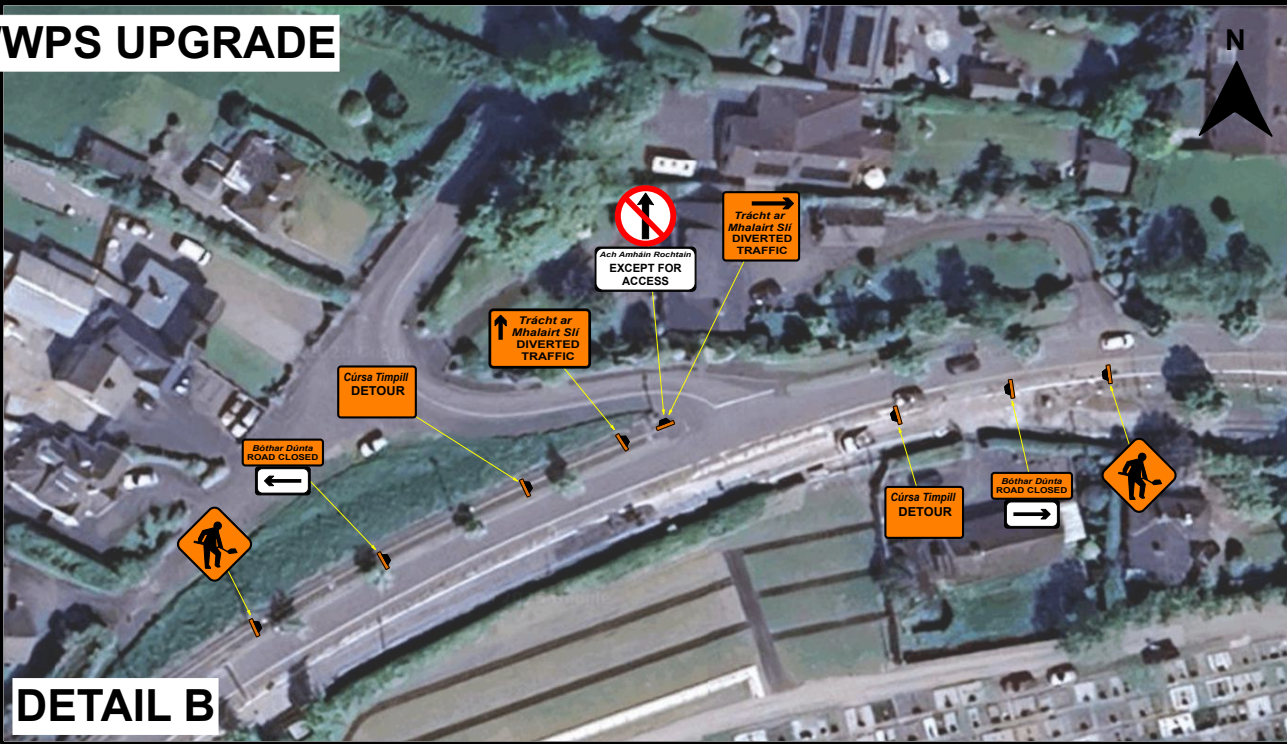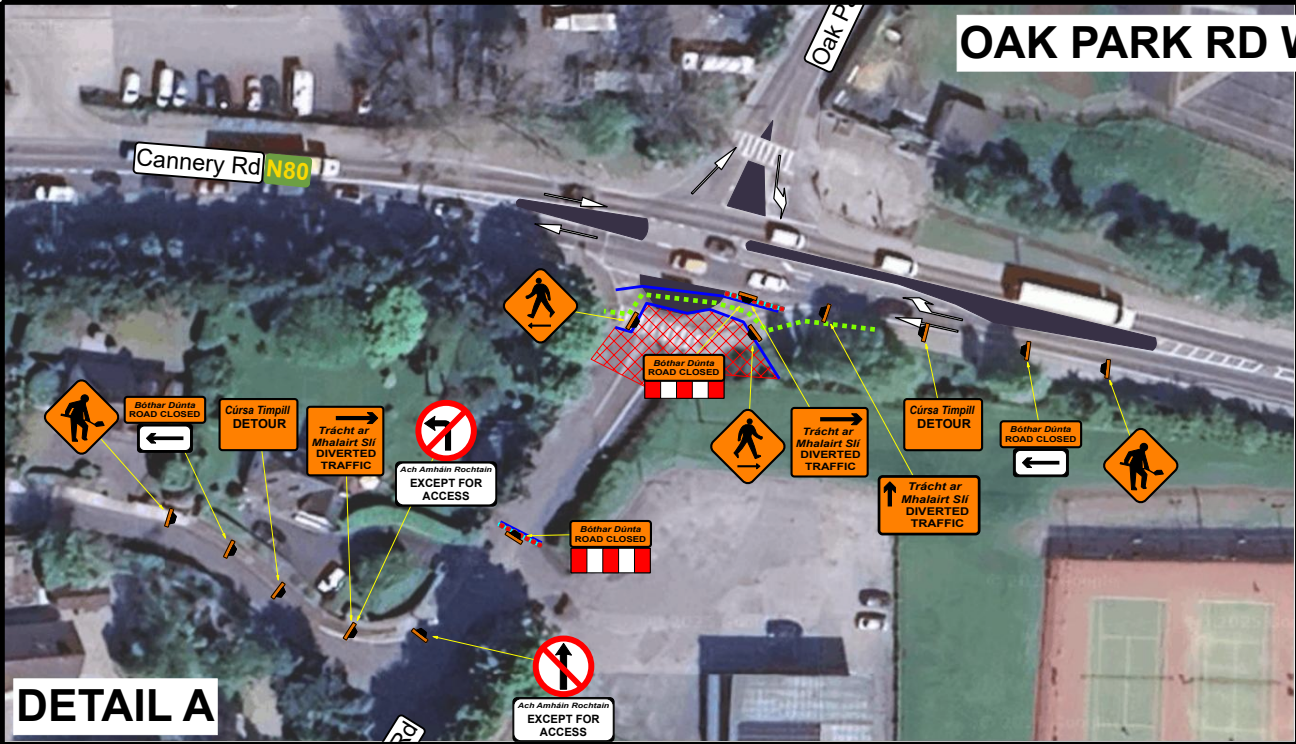

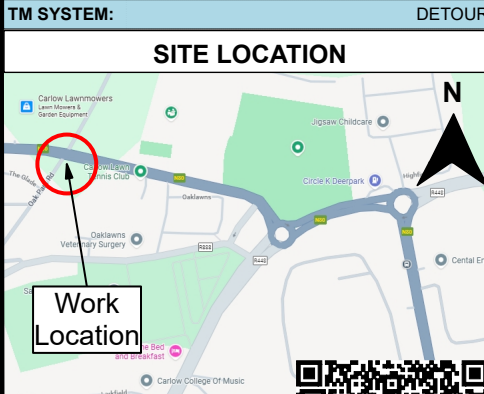DESIGN PARAMETERS				
CHAPTER 8 ROAD LEVEL:			1(iii)	
SPEED LIMIT:			50km/h	
ROADWORKS TYPE:			A	
NUMBER OF ADVANCED SIGNS:			2	
SIGN VISIBILITY:			50m	
ADVANCED SIGNAGE DISTANCE:			20m	
SIGNS SIZE RECTANGULAR - MIN:			600mm	
SIGNS SIZE CIRCULAR - MIN:			600mm	
CONE HEIGHT - MIN:			750mm	
TAPER CONE SPACING:			N/A	
LONGITUDINAL CONE SPACING:			N/A	
RATE OF TAPER:			N/A	
SAFETY ZONE:			N/A	
UNOBSTRUCTED WIDTH:			N/A	
MAXIMUM LENGTH OF SHUTTLE:			N/A	
MINIMUM LANE WIDTH:			N/A	
TM SYSTEM:			DETOUR	
SITE LOCATION				
				
SITE SPECIFIC NOTES				
Legend				
 Cone  Diversion Route 1  Diversion Route 2  Diversion Route 3  Pedestrians Barrier  Pedestrians Route  Temp Traffic Sign  Work Area				
REV	DESCRIPTION	DATE	REV BY	CHK BY
CLIENT:				
				
PROJECT:				
OAK PARK RD WWPS UPGRADE				
TITLE:				
DETOUR				
DIRECTOR:	AA	PM:	RO	CHECKED: CI
SCALE:	N.T.S.	DRAWN BY:	CI	DATE:17/07/2025
STAGE:	CONSTRUCTION			
DRAWING NO:	EN 7247 - 039 - 002 rev00			



COMPLETE HIGHWAY MAINTENANCE

EMAIL: info@chmild.ie / WEB: www.chmild.ie

DUBLIN OFFICE
UNIT 28, SECOND AVE
COOKSTOWN INDUSTRIAL
ESTATE, D24 H9PA
TALLAGHT, CO. DUBLIN
TEL: (01) 424 2070

CORK OFFICE
UNIT 6, WATERGRASSHILL
BUSINESS PARK,
T56 TD42
WATERGRASSHILL,
CO. CORK
TEL: (0) 21 488 9581

- #### GENERAL NOTES
- THIS TRAFFIC MANAGEMENT PLAN MAY ONLY BE IMPLEMENTED BY A TEMPORARY TRAFFIC OPERATIONS SUPERVISOR (TTOS) WHO MUST CARRY OUT A SITE RISK ASSESSMENT TO MODIFY (IF NECESSARY) THE MEASURES DESCRIBED TO SUIT ACTUAL SITE CONDITIONS BEFORE IMPLEMENTATION.
 - THE TTOS MUST BE IN POSSESSION OF THE VALID CONSTRUCTION SKILLS REGISTRATION CARD 'SIGNING, LIGHTING, AND GUARDING AT ROADWORKS' CONSTRUCTION REGULATIONS 2006.
 - THE TTOS TO DETERMINE EXACT POSITION OF SIGNS CONSIDERING THE SITE SPECIFICS.
 - IN ORDER THAT THE REQUIREMENTS AS SET PER SECTION 17(2) 2005 ACT ARE SATISFIED, FURTHER ALTERATION TO THE PLAN MUST BE ADVISED BY THE PSDP AS PER CONSTRUCTION REGULATIONS 2006 PS 5, REGS 16-17 AND REG 97 (2a & 2b) RESPECTIVELY. IN ADDITION THE PSCS SHOULD FURTHER DIRECT ANY CHANGES AS THE PROJECT PROGRESSES.
 - ALL WORKS ARE TO BE CARRIED OUT IN ACCORDANCE WITH LOCAL AUTHORITY REQUIREMENTS AND TO BE INCLUDED IN THE SITE SPECIFIC SAFETY & HEALTH PLAN.
 - MAINTENANCE CHECKS SHOULD BE CARRIED OUT AT REGULAR INTERVALS AND IN ACCORDANCE WITH CONTRACT SPECIFICATIONS.
 - TEMPORARY SIGNS SUPPORTS OR STANDS SHOULD BE DESIGNED IN ACCORDANCE WITH SPECIFICATION TS4.
 - CONTRACTOR TO CARRY OUT A SITE RISK ASSESSMENT PRIOR TO THE INSTALLATION OF THE TRAFFIC MANAGEMENT PLAN TO ENSURE THAT CONDITIONS REFLECT THOSE CONSIDERED FOR DESIGN POST SUBMISSION.
 - ALL SIGNS USED FOR THIS TRAFFIC MANAGEMENT PLAN MUST COMPLY WITH CHAPTER 8 OF TRAFFIC SIGNS MANUAL LATEST EDITION.
 - WK 052 / WK 053 TO BE USED WHEN A DESIGNATED WORKS ACCESS IS REQUIRED. REFER TO CH. 8 FOR USAGE. BANKSMEN TO MANAGE SITE ACCESS & EGRESS.
 - THE ABSOLUTE MINIMUM WIDTH ALLOWED FOR PEDESTRIANS IS 1.2M AND FOR A ONE-WAY CYCLE TRACKS IS 1.25M.
 - SAFETY BARRIERS USED FOR THIS TMP MUST COMPLY WITH TII DN-REQ-03034-1 IS EN 1317-1 e) TEMPORARY SAFETY BARRIER.
 - THE CONTRACTOR SHALL BE RESPONSIBLE FOR PROVIDING ALL REQUIRED RAMP ACCESS TO ALL CHANGES IN ROAD SURFACE LEVEL WHERE TRAFFIC RUNS ON A TEMPORARY SURFACE AND ALSO FOR CYCLE/PEDESTRIAN RAMP WHERE THERE IS A LEVEL DISCONTINUITY AS A RESULT OF THE WORKS ON CYCLE PATHS & FOOTPATHS.
 - ADDITIONAL SIGNS MAY BE USED TO COMPLEMENT THE SPECIFIC SIGNS USED AT THE ROADWORKS: WARNING SIGNS - YELLOW BACKGROUND - DESCRIBED IN CHAPTER 6. REGULATORY SIGNS - DESCRIBED IN CHAPTER 5, ETC. THEY ALL MUST COMPLY WITH THE SPECIFICATIONS OF 'TRAFFIC SIGNS MANUAL' AND 'TS4: GUIDELINES, CERTIFICATION SCHEME AND SPECIFICATION FOR CONSTRUCTION OF TRAFFIC SIGNS'.