



COMHAIRLE CONTAE  
CHEATHARLACH  
CARLOW COUNTY COUNCIL

**SECTION 75 ROADS ACT 1993  
S.I. No. 119/1994 ROADS REGULATIONS 1994**

**TEMPORARY CLOSURE OF ROADS  
NOTICE OF INTENTION**


**Cox's Lane, Centaur Street, Hay Market, Church Street and the Barrow  
Track, Carlow Town**

Carlow County Council propose to temporarily close Cox's Lane, Centaur Street, Hay Market, Church Street and the Barrow Track, Carlow Town to facilitate Carlow Lightfest 2025 on **Saturday 29<sup>th</sup> November 2025**.

Local access will be maintained, and traffic diversions will be in place.

Submissions regarding this temporary road closure may be made in writing to the Senior Engineer, Transportation Department, Carlow County Council, Athy Road, Carlow and/or via e-mail to [seniorengineer@carlowcoco.ie](mailto:seniorengineer@carlowcoco.ie) to be received **no later than 17.00 hrs on Monday 6th October 2025**.

**Pádraig O'Gorman,  
Director of Services.**

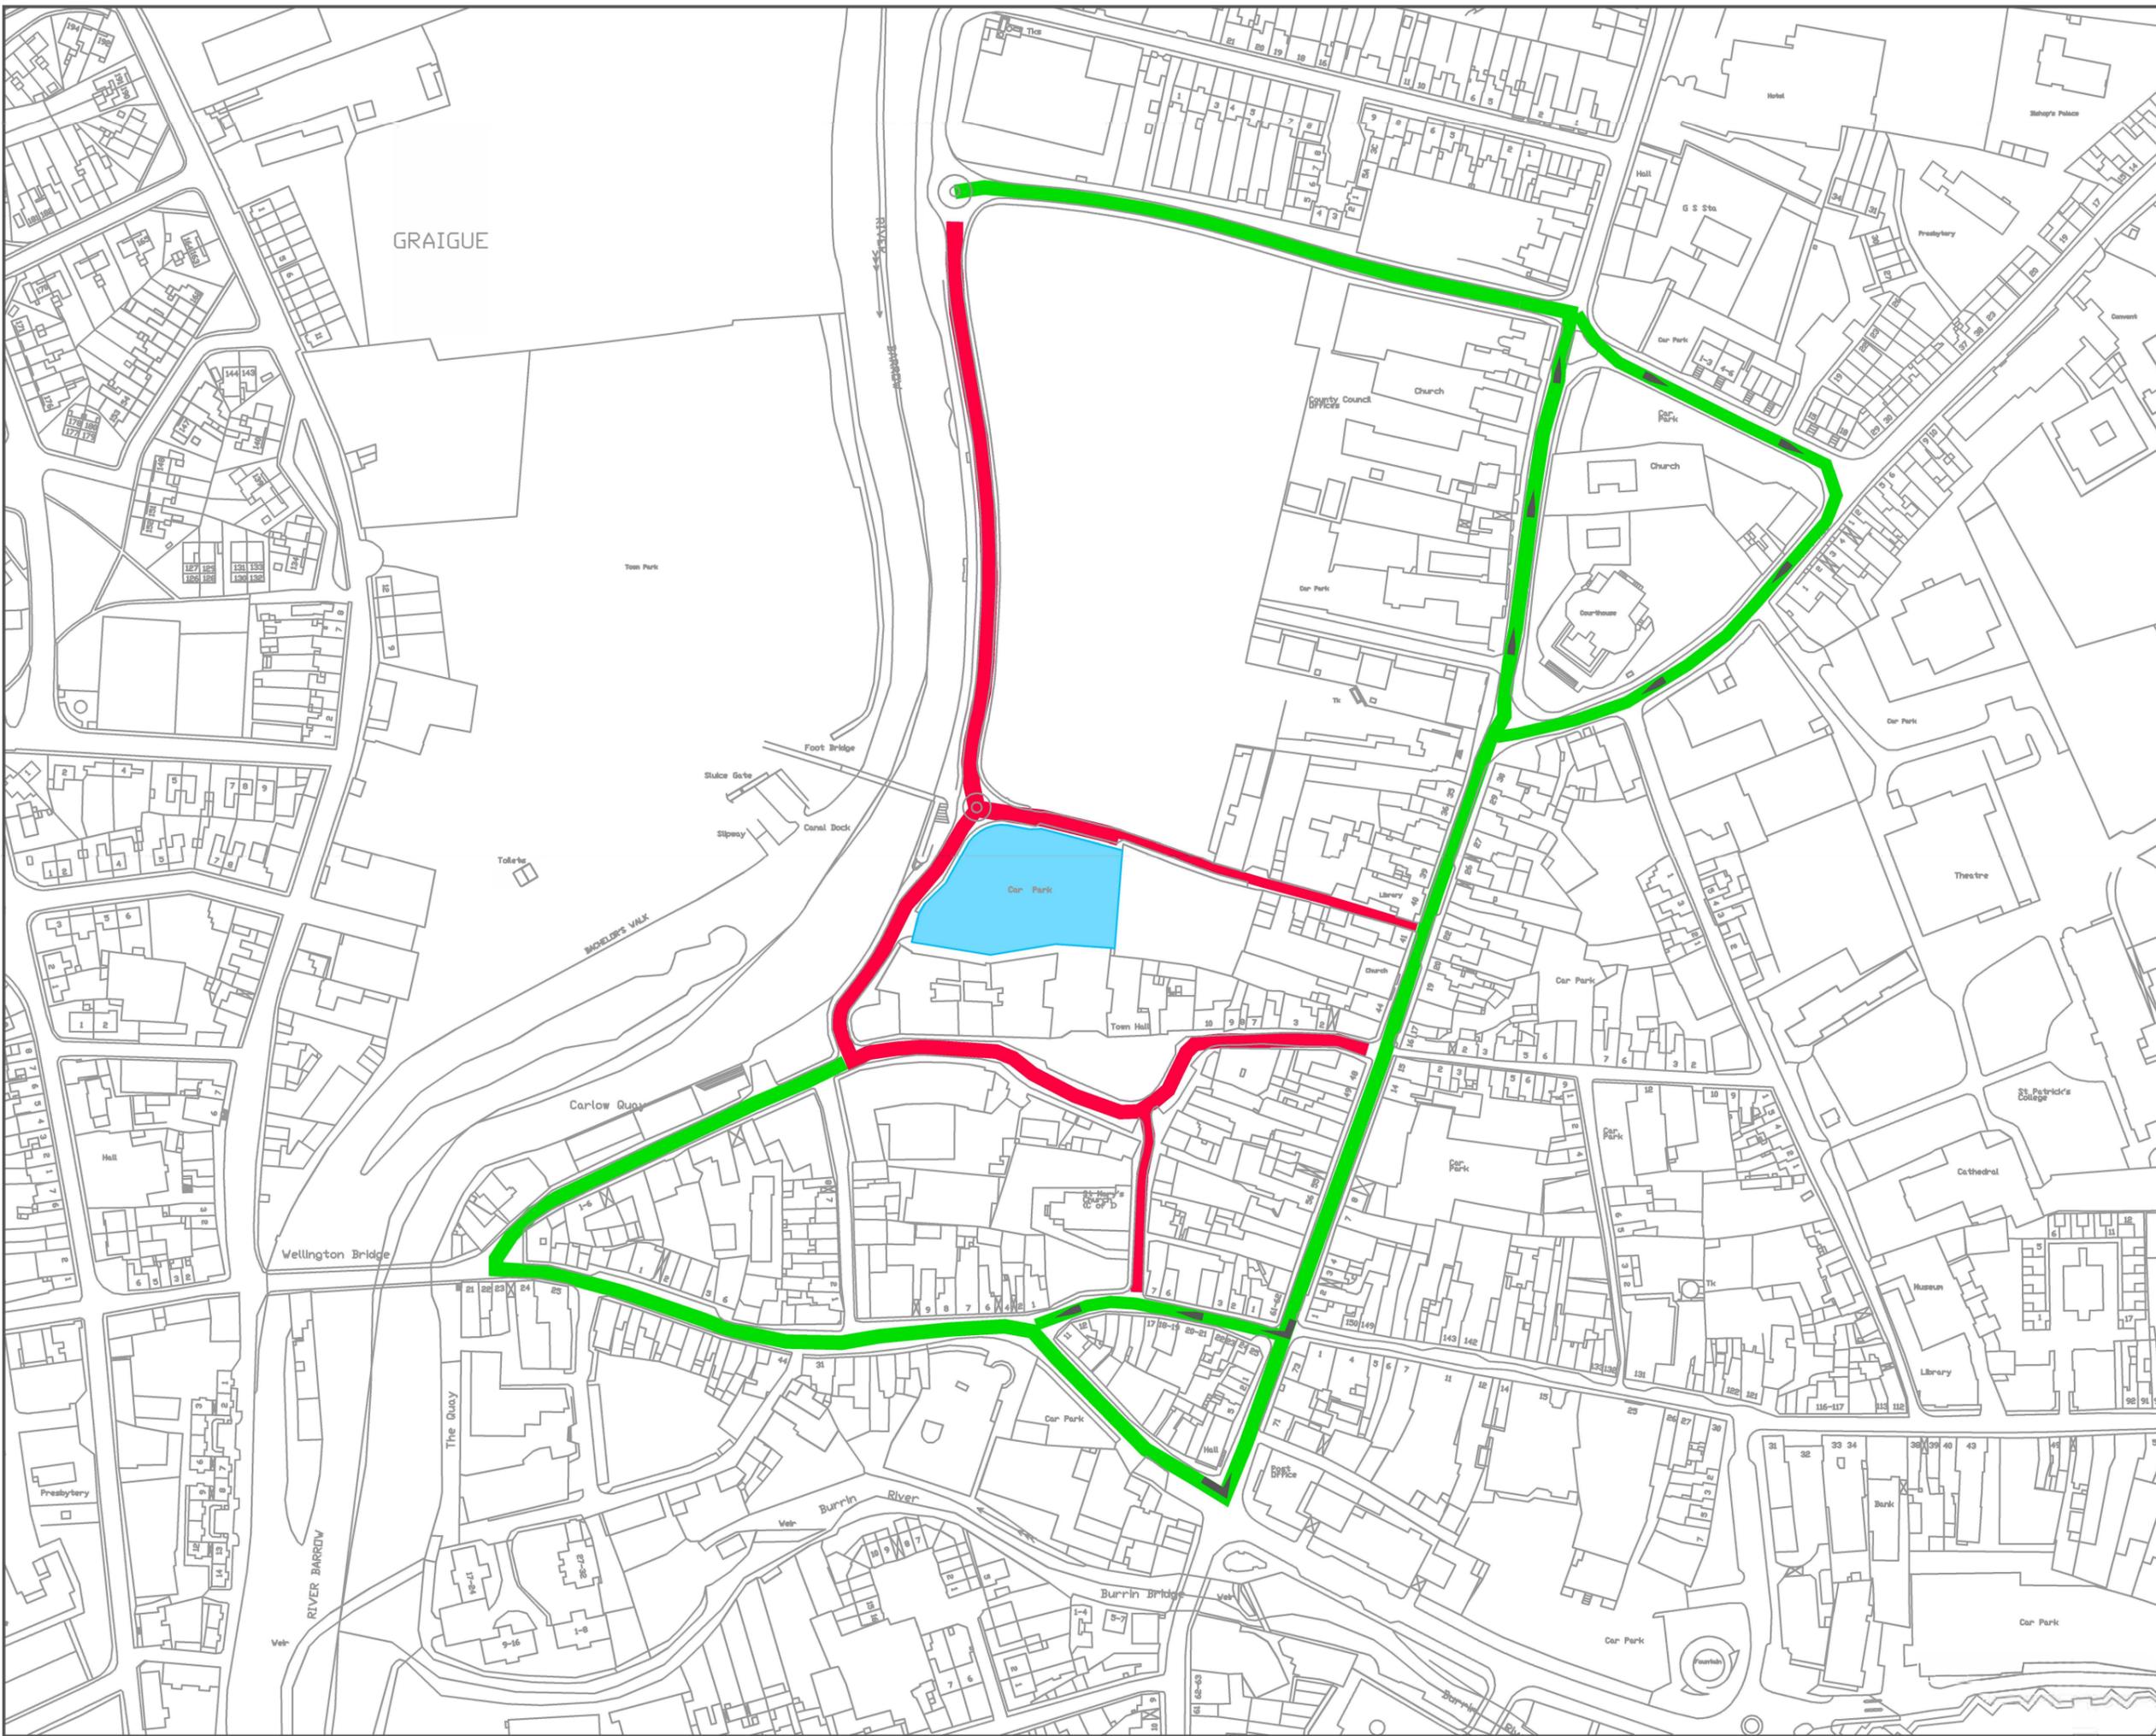

**NOTES**

1. This drawing is the property of Carlow County Council, it is a confidential document and must not be copied, used, or its content divulged without prior written consent.
2. DO NOT SCALE use figured dimensions only, if in doubt ask.

**Roads Closed**



**Diversion Routes**



Includes Táille Eireann - Surveying reproduced under Licence Number CYAL50379453 Carlow County Council.

No.	Date	Amharc/Amharc	Áite
A	xx/xx/xx	xxxxxxxxxxxxxxxxxxxx	P.O.S



**CARLOW MUNICIPAL DISTRICT**  
 Director Of Services: Padraig O'Gorman  
 County Hall, Alty Road, Carlow  
 Phone: (059)9170300 Fax: (059)9136206  
 Email: secretar@carlowcc.ie

Engineers IRELAND  
 Carlow Local Authorities, A:PD Accredited Company

Project: **Lightfest 2025**

Title: **Road Closures and Diversion Routes**

Drawn by:	Ciaran Brennan	Job No:	
Checked by:	Cian Madden	Drw Loc:	
Approved by:	Padraig O'Gorman	Drw. No:	
Scale:	1/2500	Rev:	
Date:	07/10/2024	<b>1 of 1</b>	<b>A</b>