




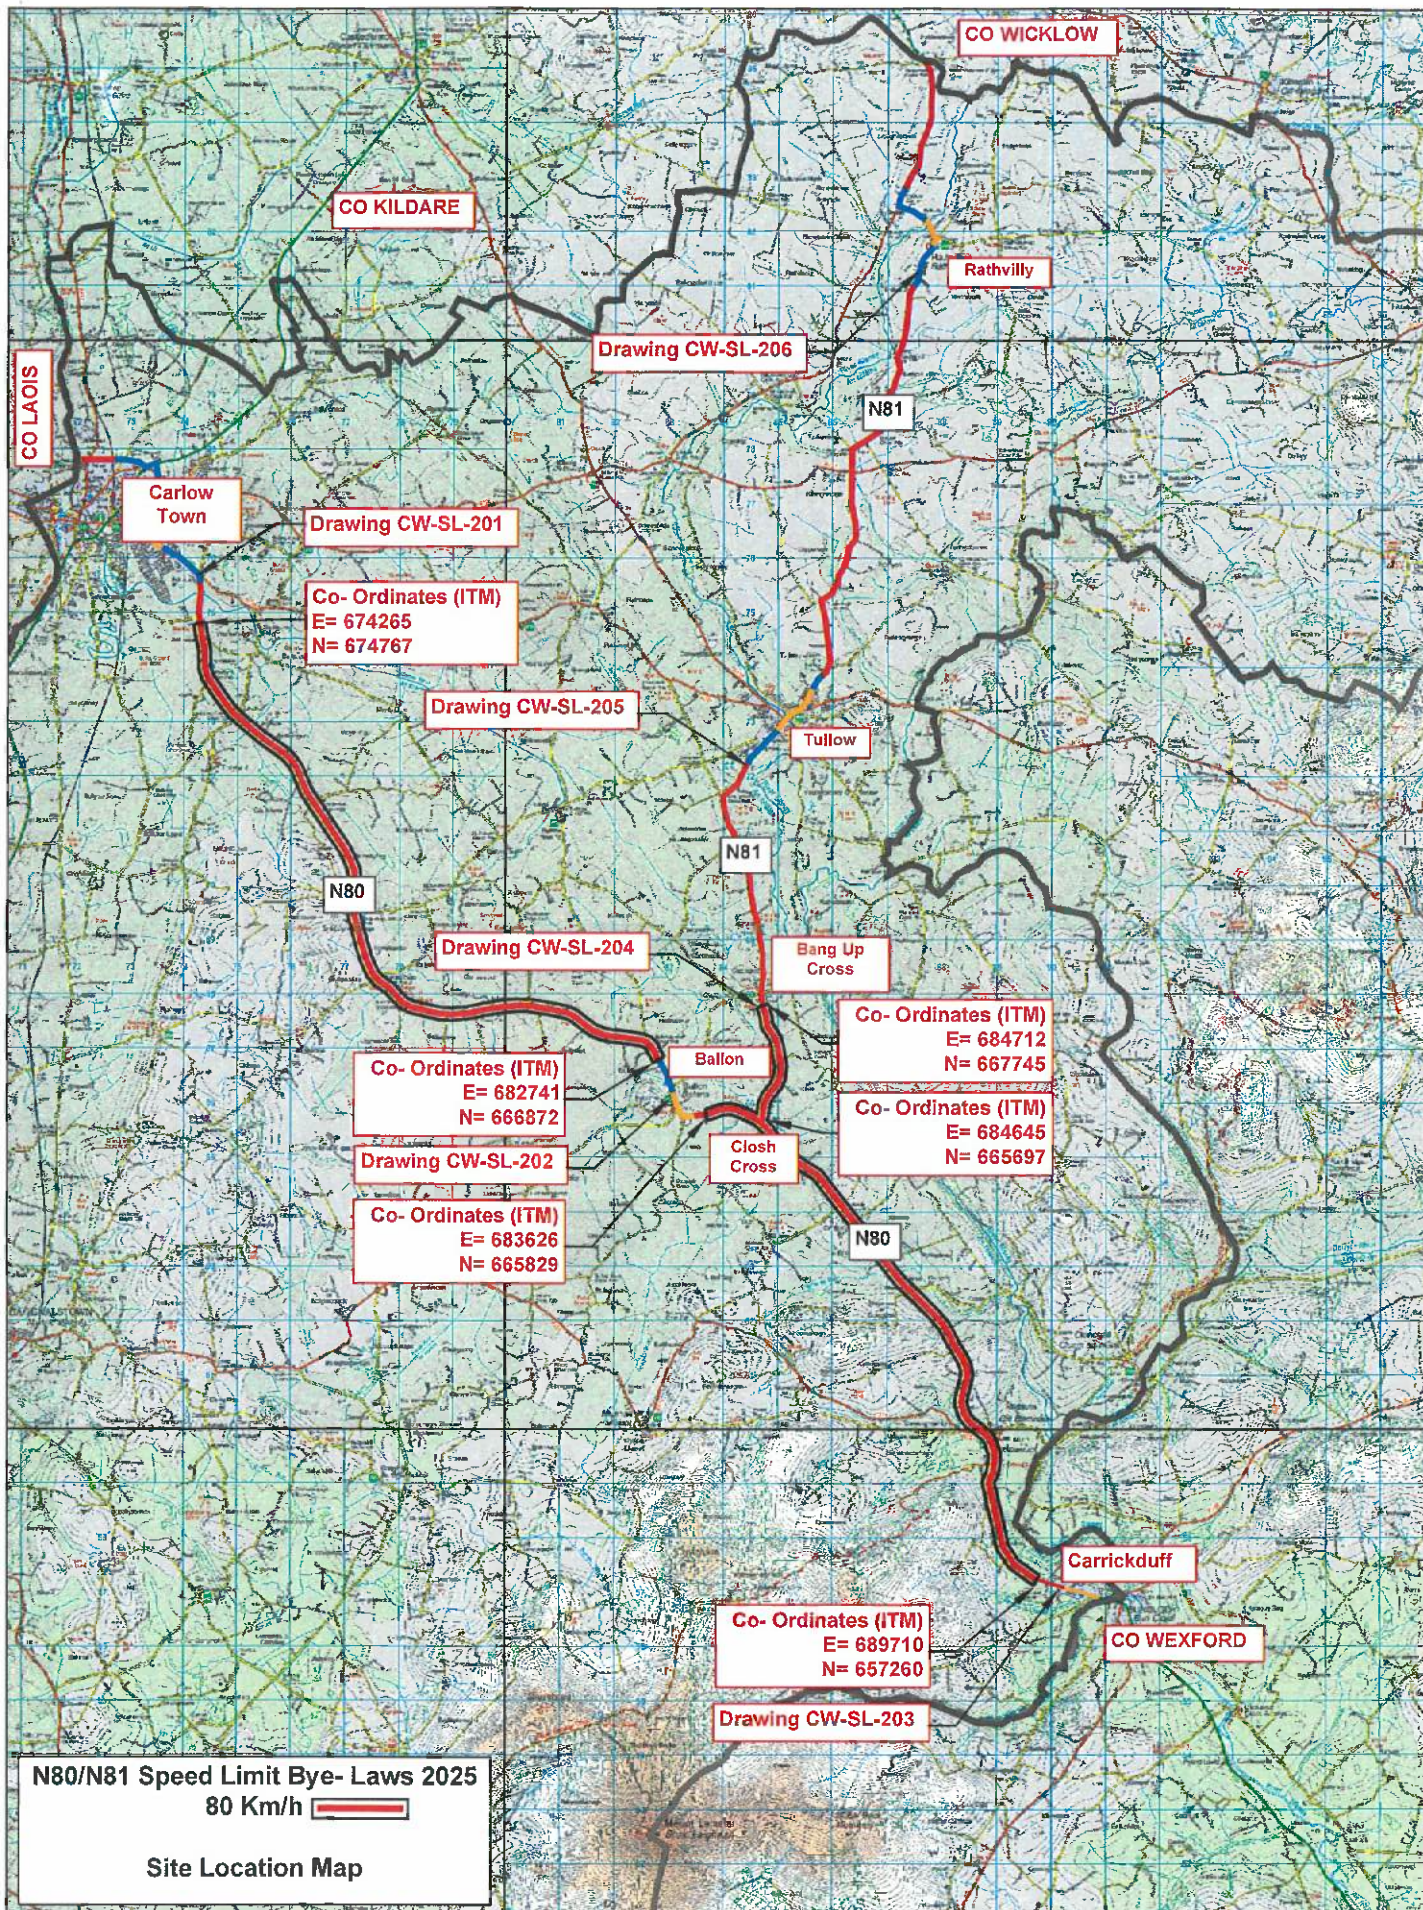



CARLOW COUNTY COUNCIL ROADS DEPARTMENT Director of Services Planning County Hall, City Road, Carlow Phone: 0509 703490 Email: roads@carlowcc.ie Carlow Local Authorities, A DRI Accredited Company	DRAWING LEGEND: 30 50 60 80 100 Speed Limit Bye-laws 2025 80km/h Authorities in Ireland, Norway, Finland, data reproduced under the Creative Commons CC-BY-SA 4.0 license. Carlow County Council. The authorities reproduced in this map are not intended to be a representation of the Government of Ireland or the Government of the United Kingdom.		COUNTY CARLOW TRAFFIC SPEED LIMIT BYE-LAWS 2025	LOCATION N80/N81 Route DISTRICT Carlow County SCALE NTS DATE DEC 2025 DWG NO CW-SL-101 REVISION FINAL
--	--	--	---	---

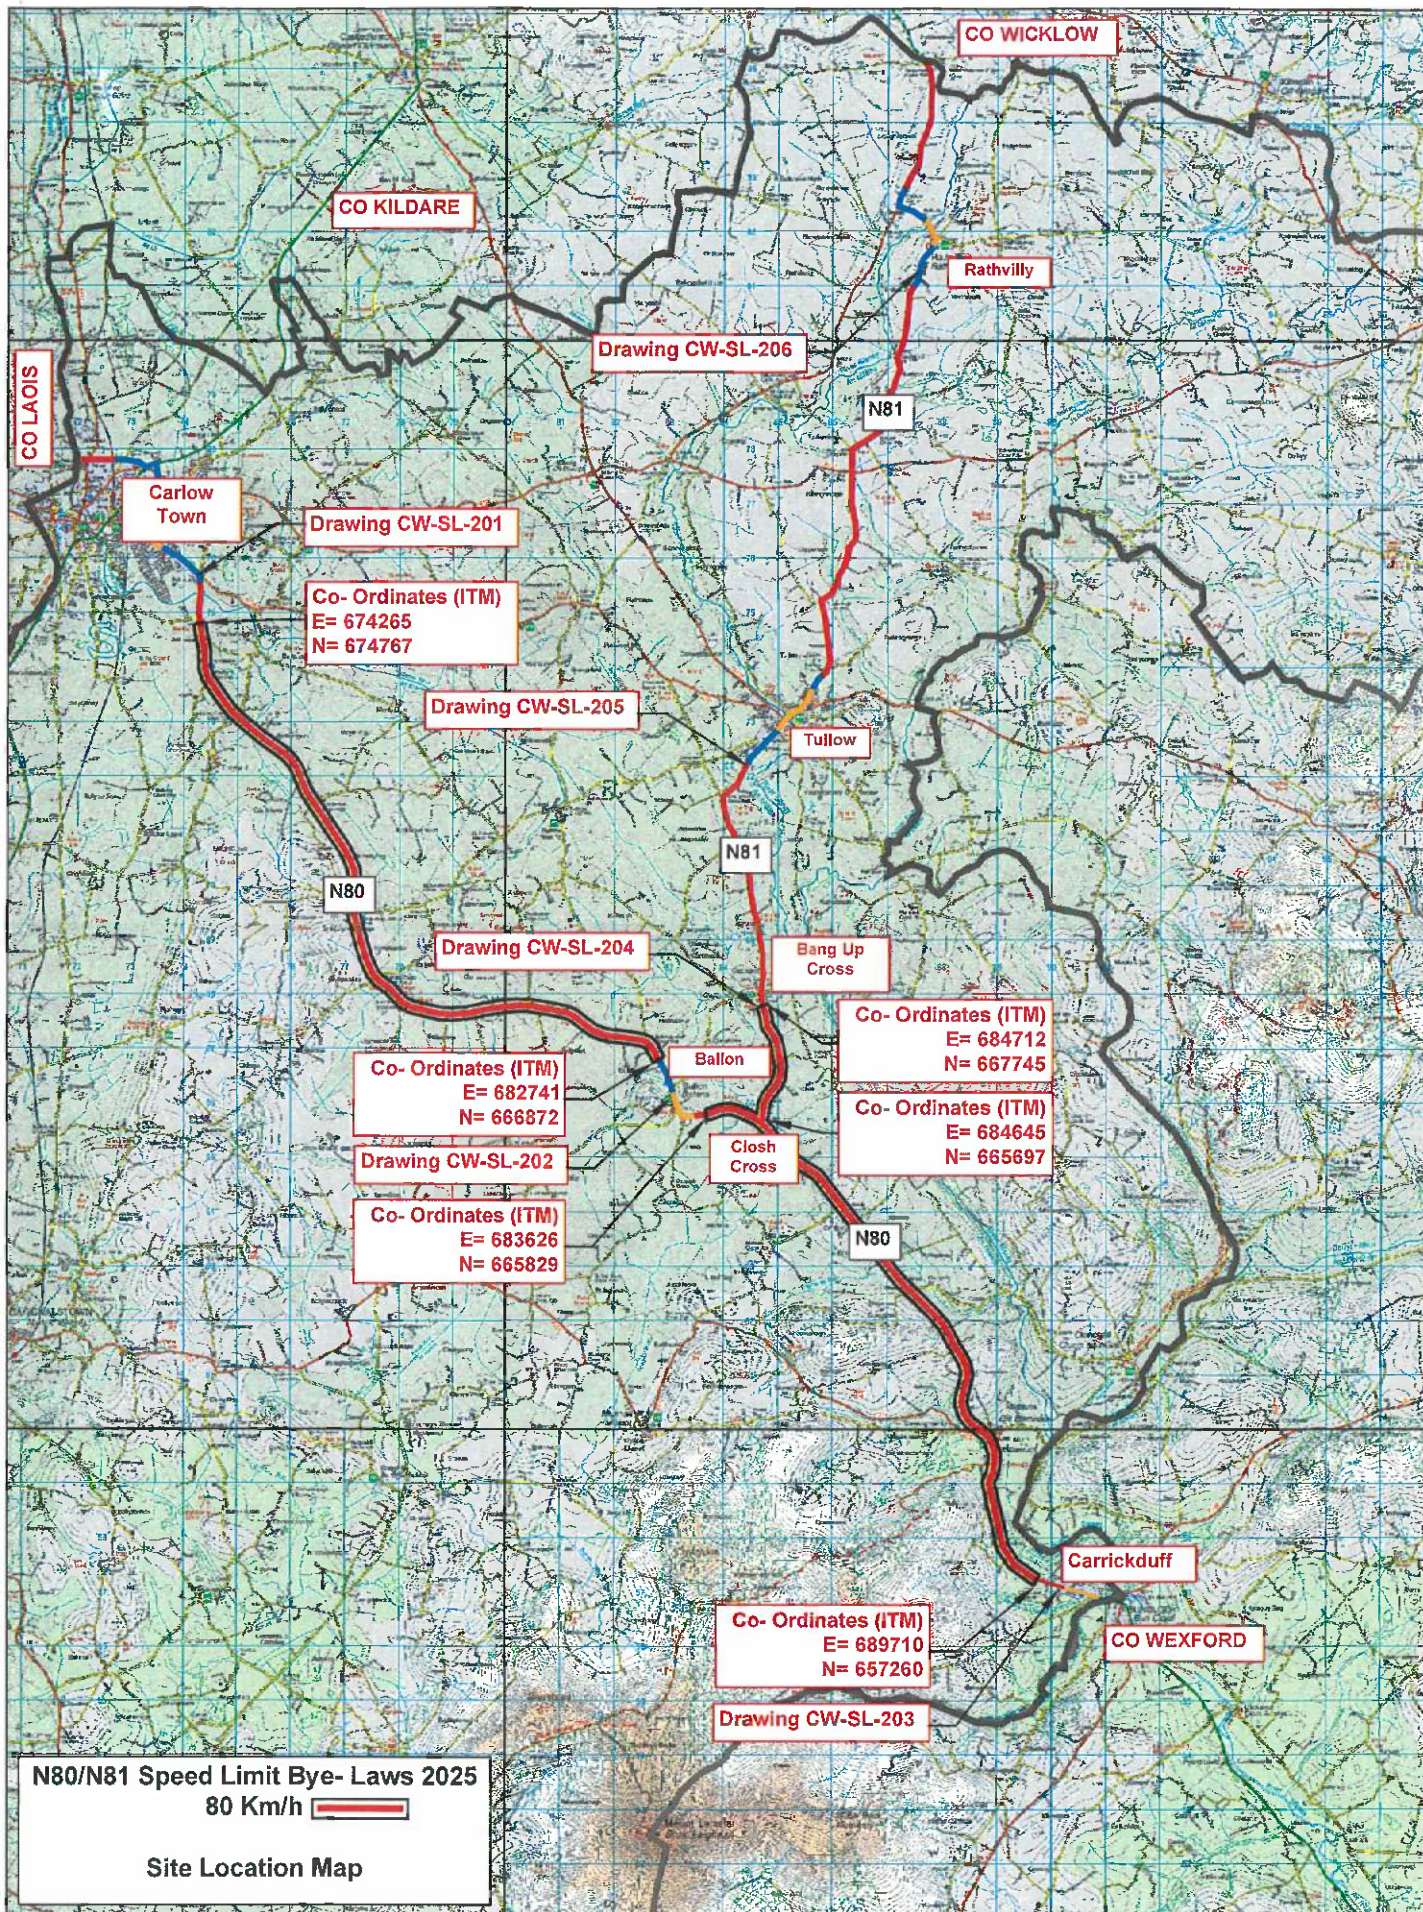



 CARLOW COUNTY COUNCIL ROADS DEPARTMENT Director of Services Planning County Hall, City Road, Carlow Phone: 0509 703490 Email: roads@carlowcc.ie Carlow Local Authorities, A DRI Accredited Company	DRAWING LEGEND:  30  50  60   Speed Limit Bye-laws 2025 80km/h Includes Ordnance Survey Ireland data reproduced under the Ordnance Survey License CSLS/01/01/01 Carlow County Council The author is not responsible for any errors or omissions in this document and its use is at the user's discretion.		COUNTY CARLOW TRAFFIC SPEED LIMIT BYE-LAWS 2025	LOCATION DISTRICT SCALE DATE DWG NO REVISION	N80/N81 Route Carlow County NTS DEC 2025 CW-SL-101 FINAL
--	---	---	---	---	---

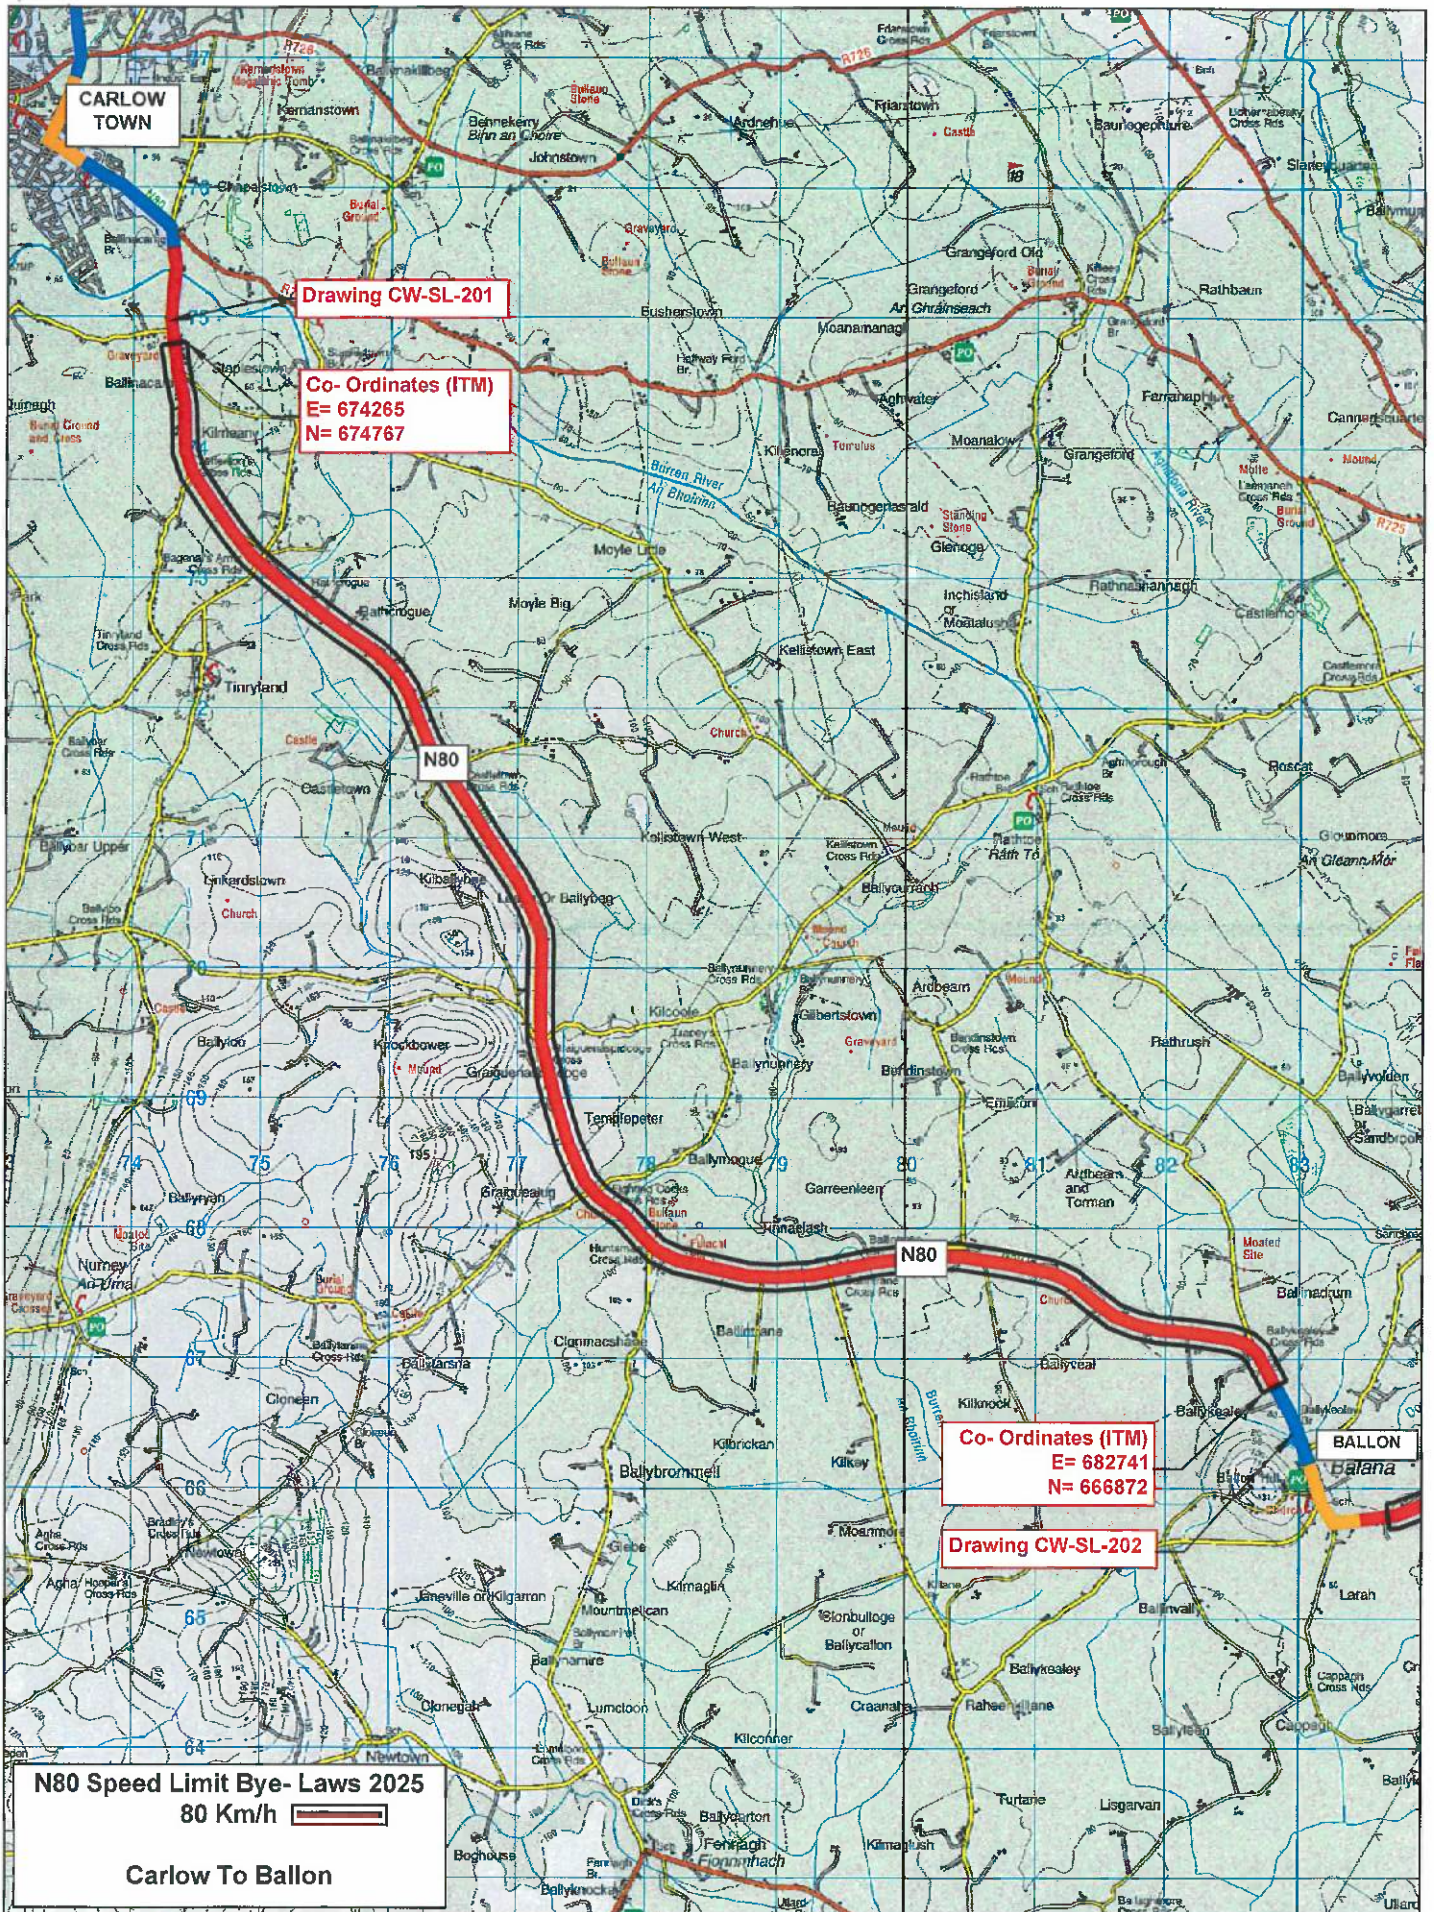

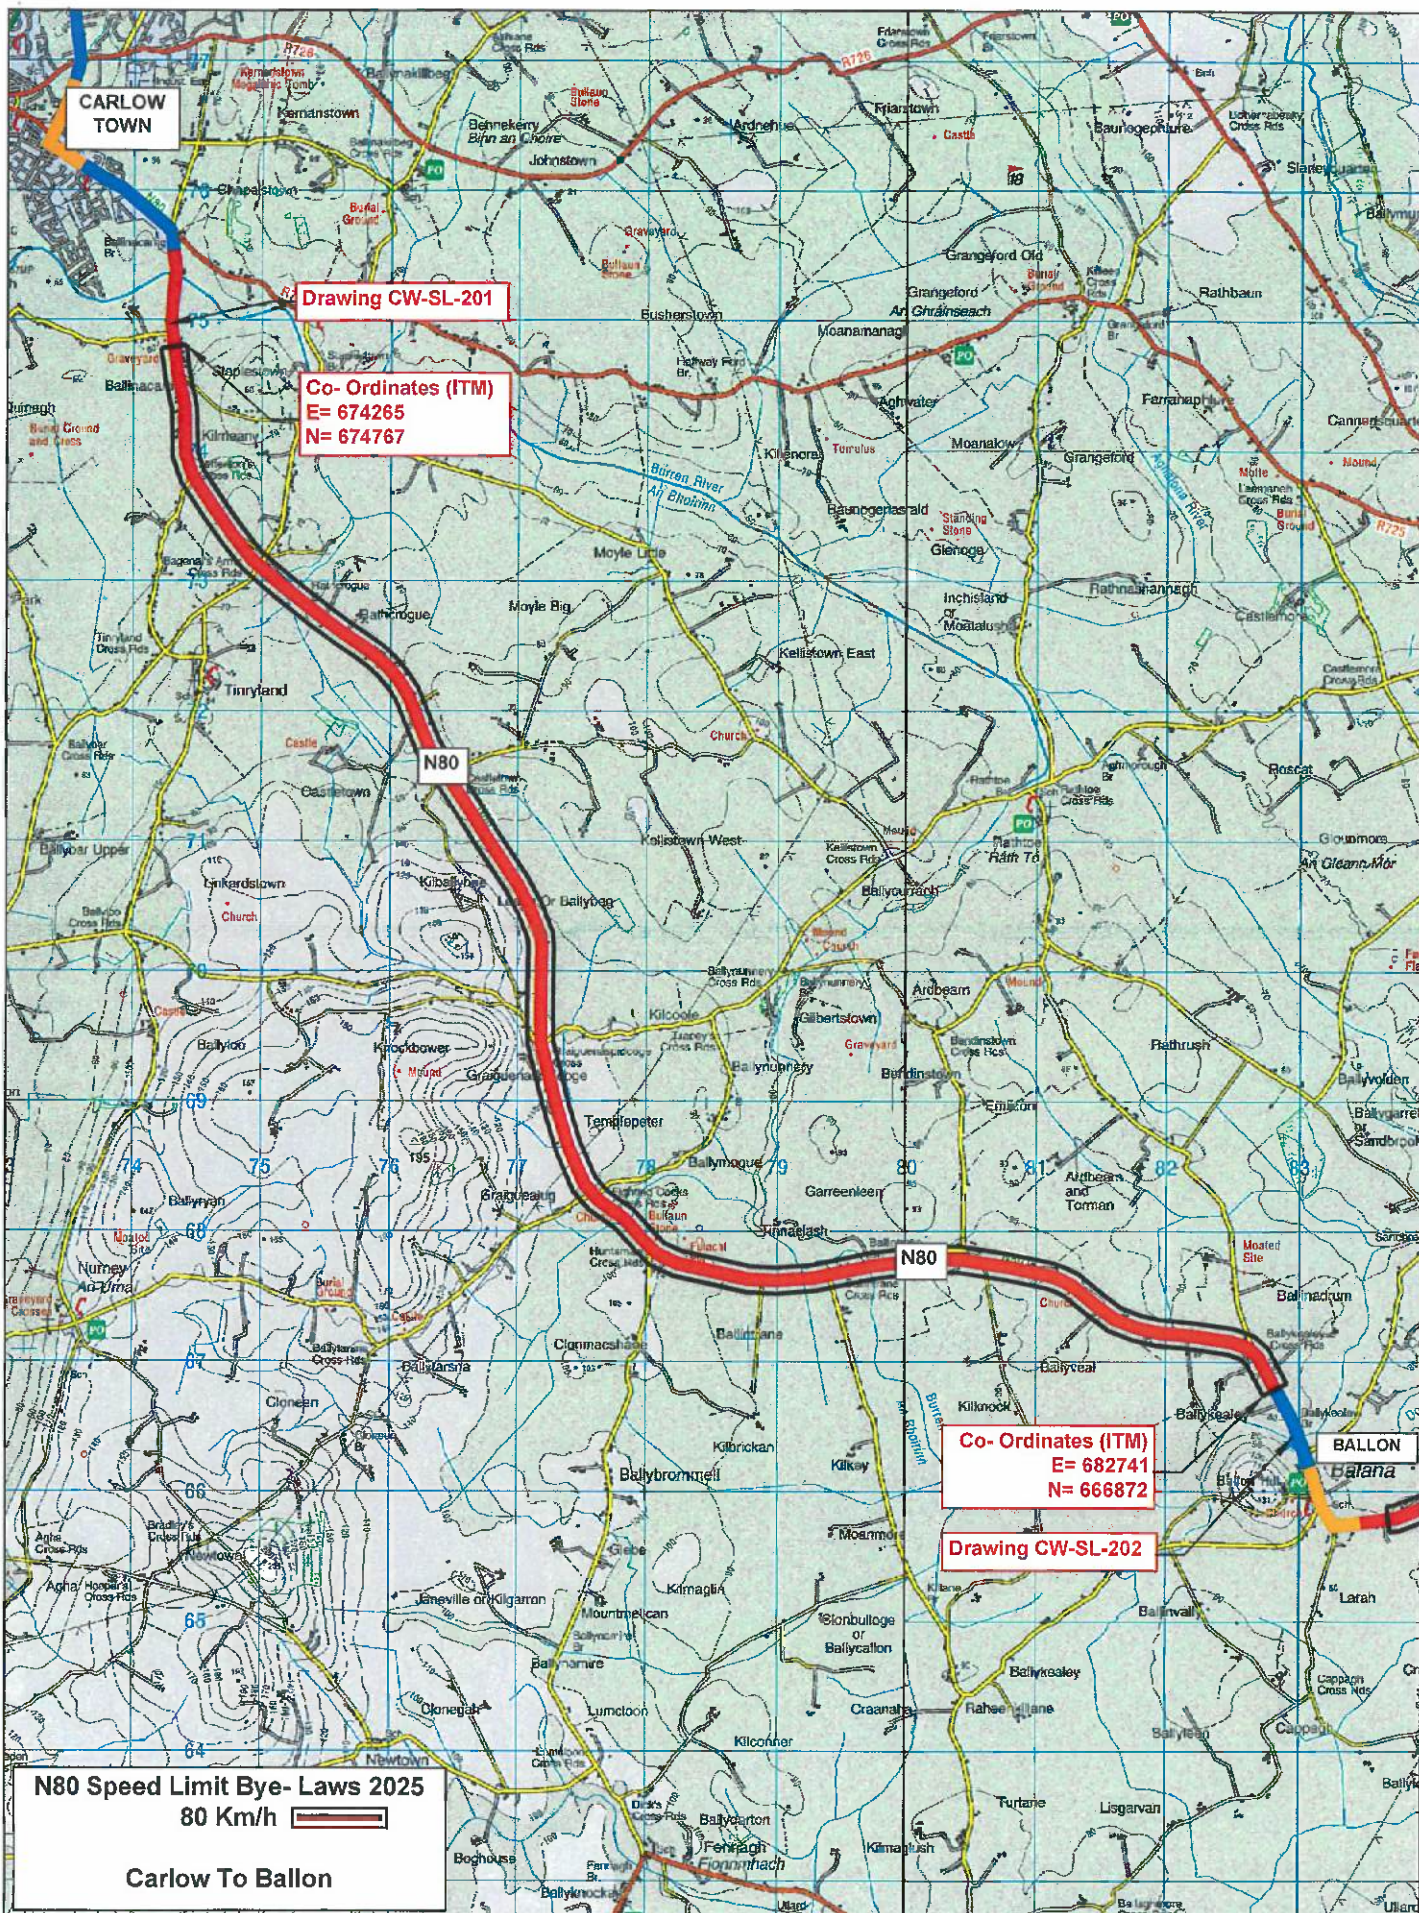

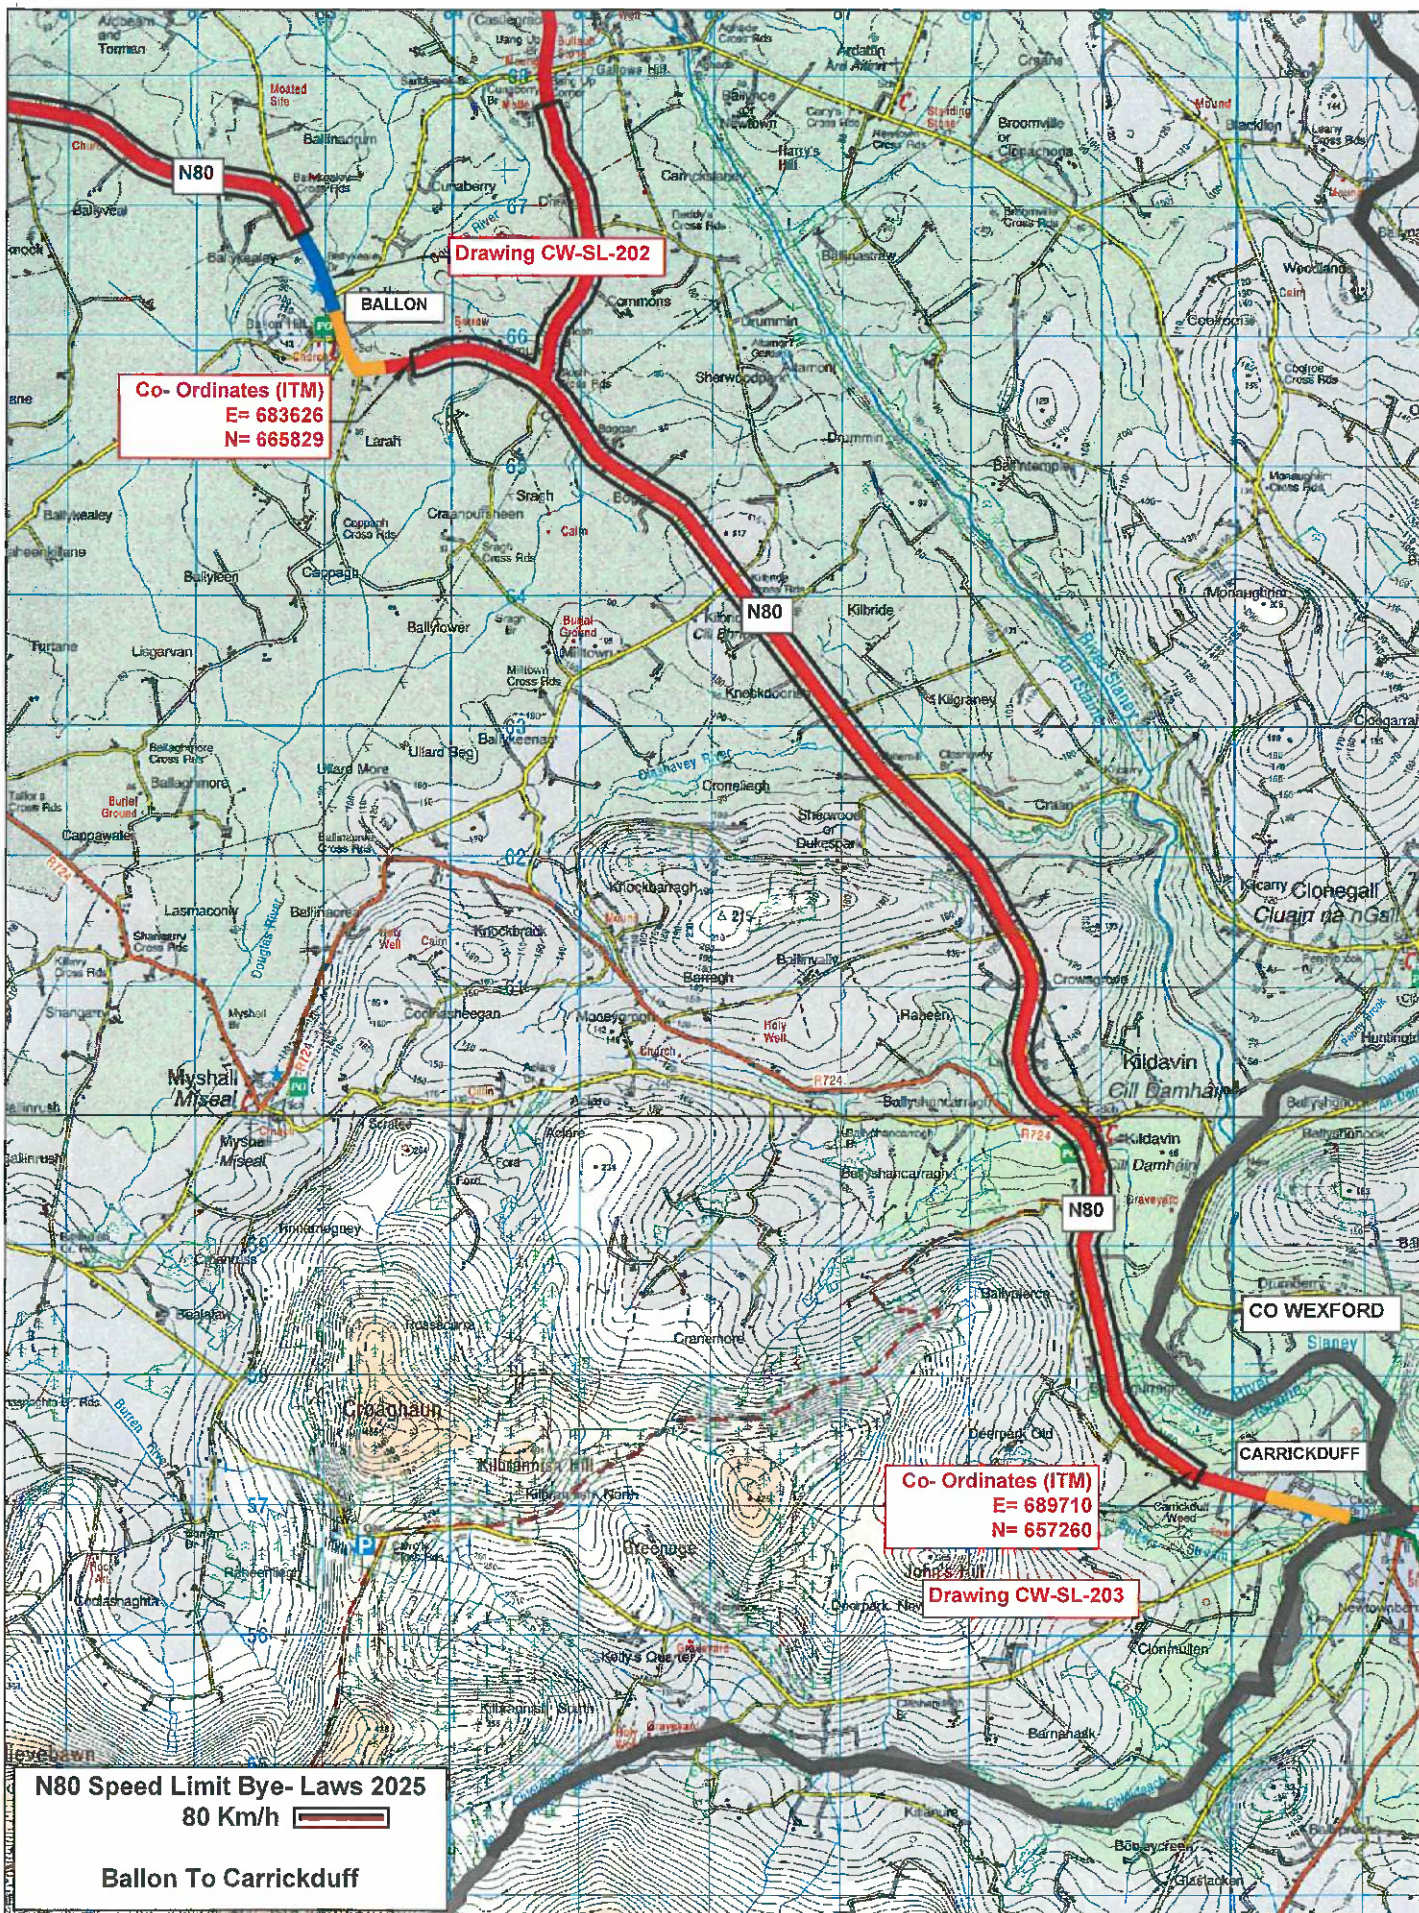

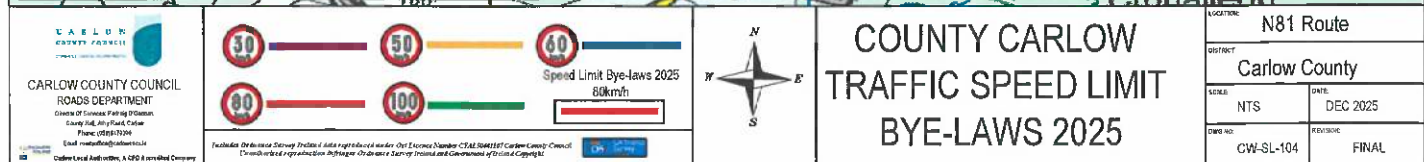

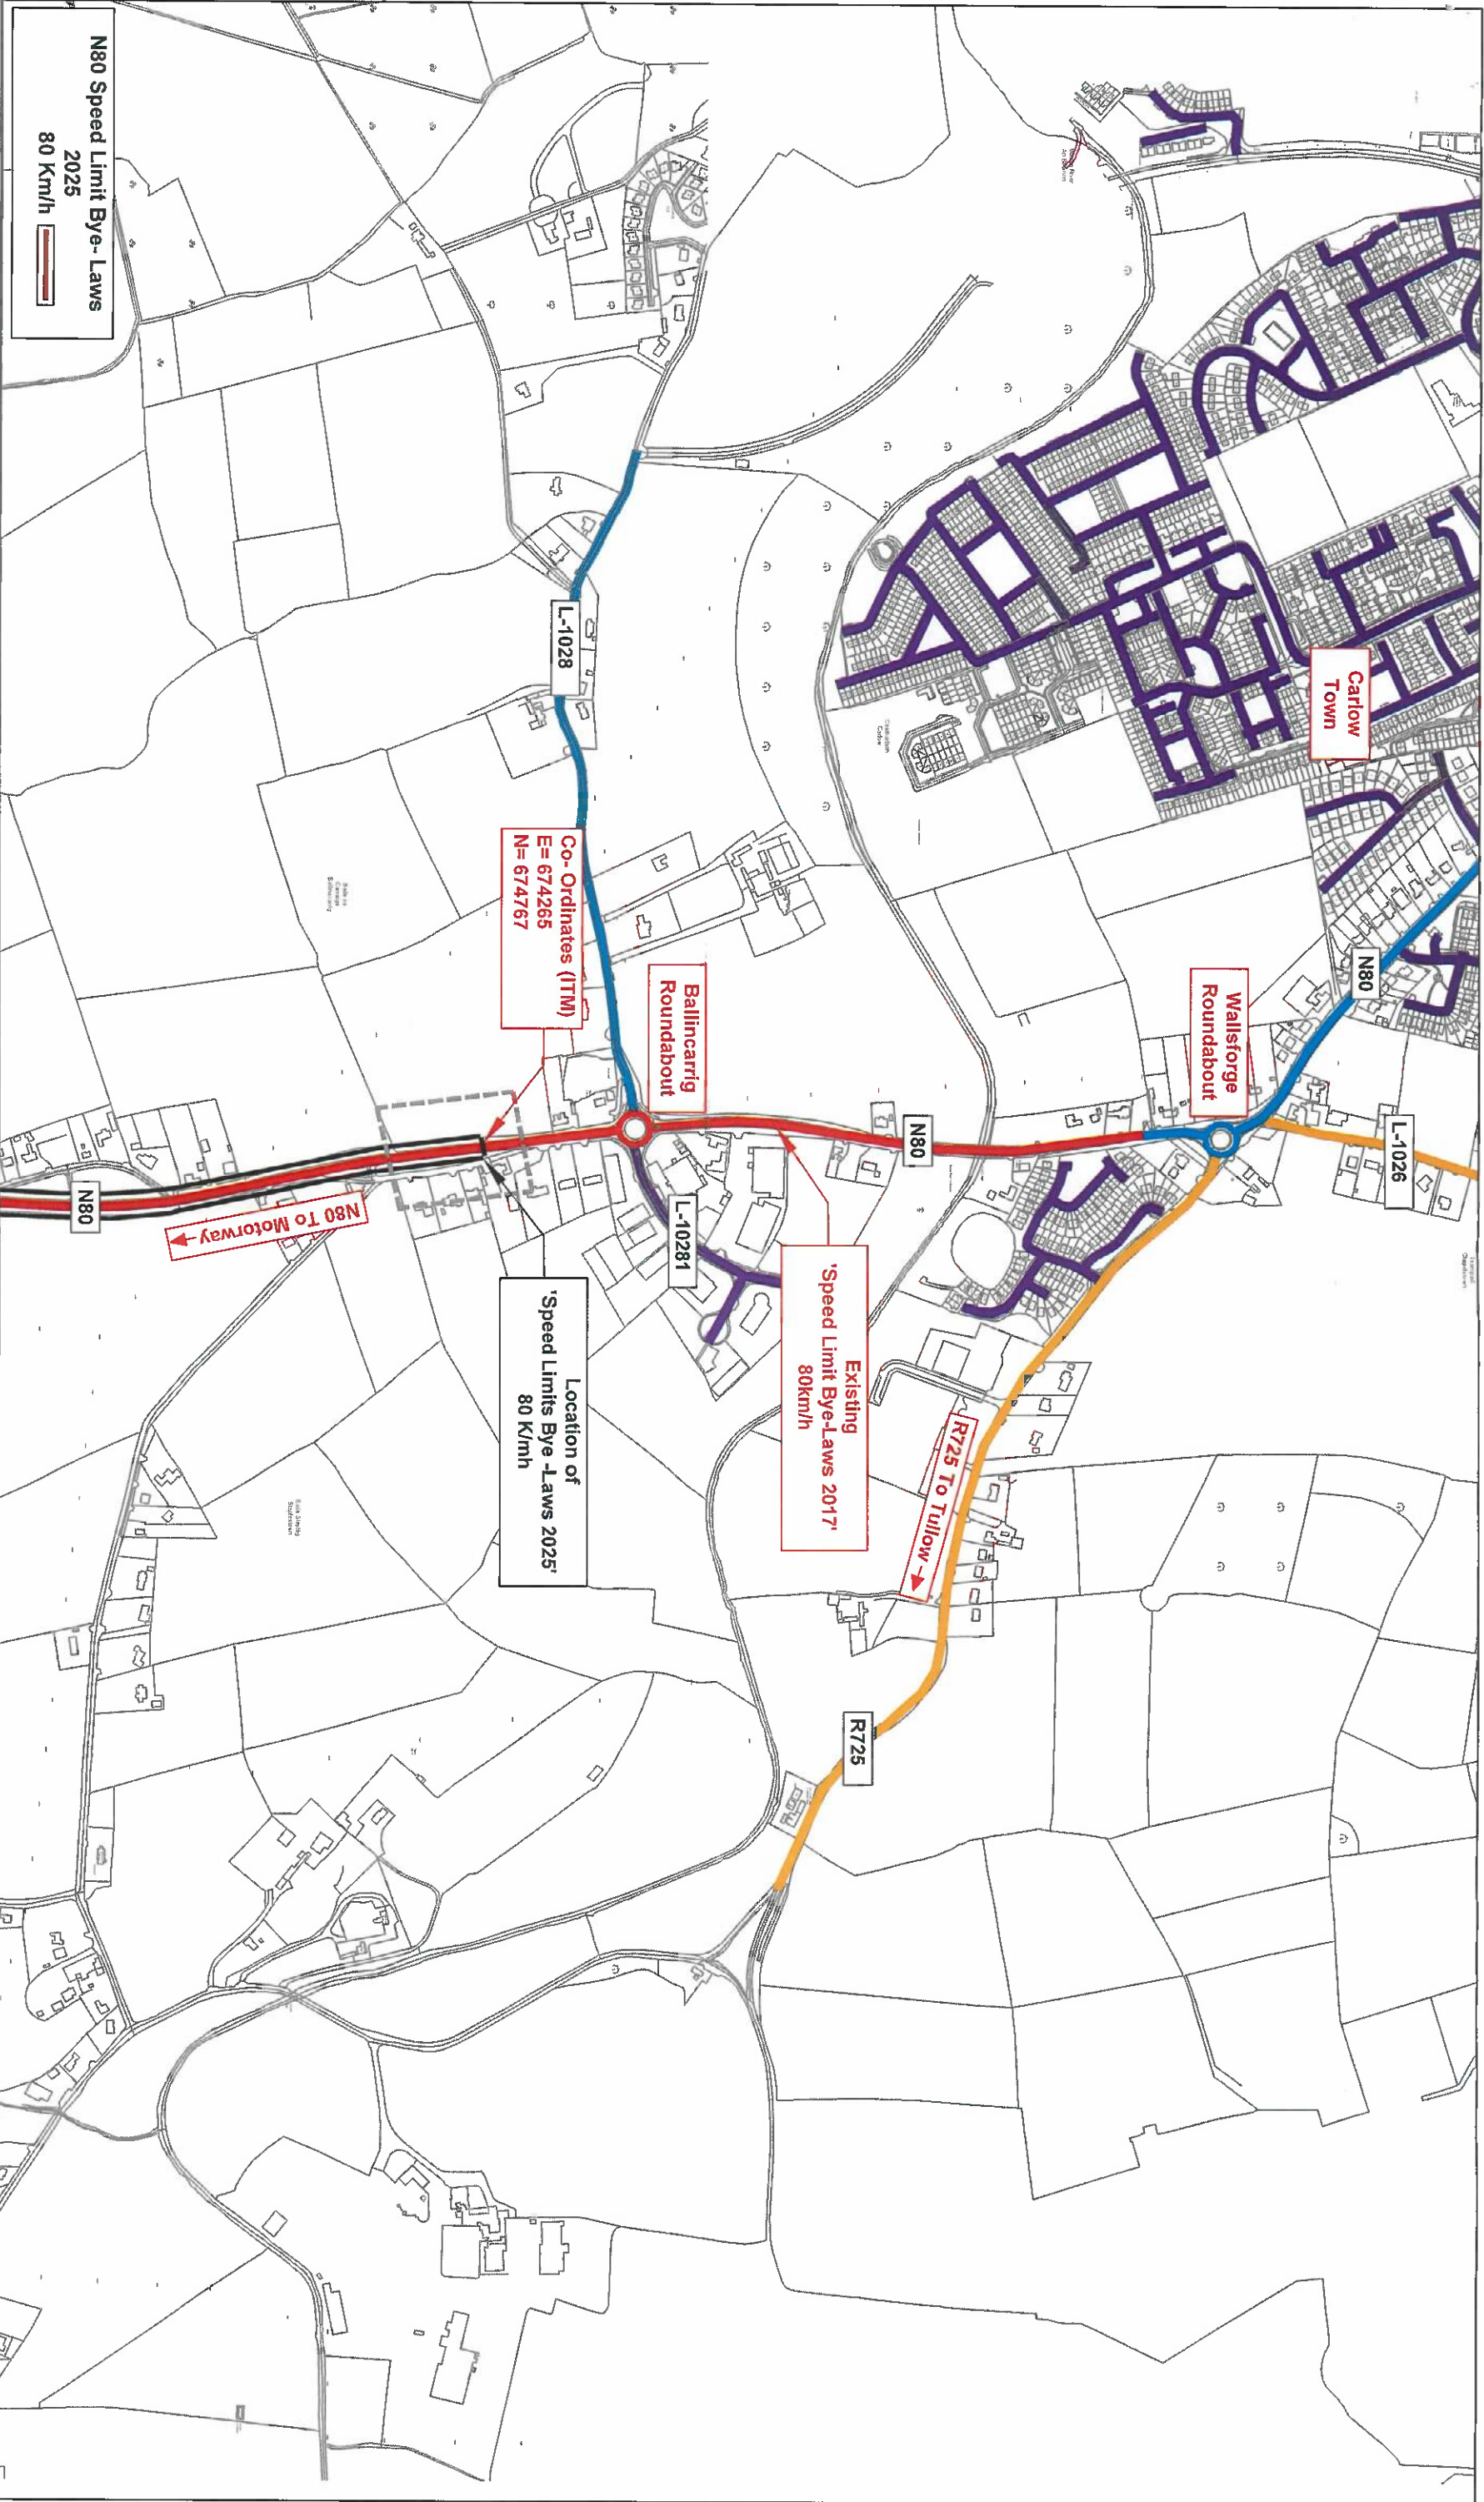


**N80 Speed Limit Bye-Laws
2025**

80 Km/h



CARLOW COUNTY COUNCIL
ROADS DEPARTMENT
Director of Services: Planning & Design
County Hall, 4th Floor, Carlow
Phone: (059) 717030
Email: roads@carlowcc.ie
Carlow Local Authorities, ACP Accredited Company


DRAWING LEGEND:

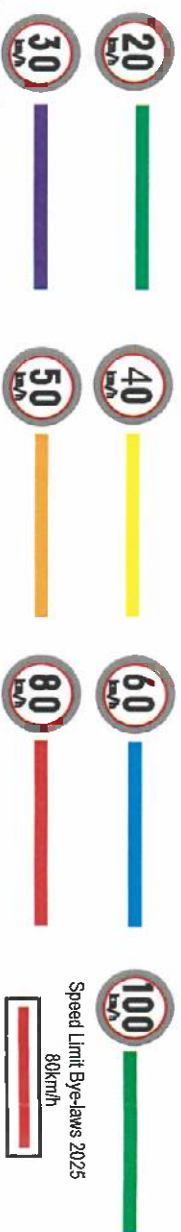

*Includes Ordnance Survey Ireland data reproduced under OS Licence Number C74L3944107 Carlow County Council.
Unauthorized reproduction infringes Ordnance Survey Ireland and Government of Ireland Copyright.*


1. This drawing is the property of Carlow County Council. It is a confidential document and must not be copied, used, or its content disclosed without prior written consent.

2. DO NOT SCALE: use figured dimensions only. If in doubt ask.

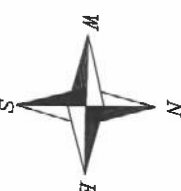

**County Carlow Road
Traffic Speed Limit
Bye Laws 2025**

LOCATION: Carlow (N80)	
DISTRICT: Carlow M.D.	
SCALE: 1:7500	DATE: DEC 2025
DWG NO: CW-SL-201	REVISION: FINAL

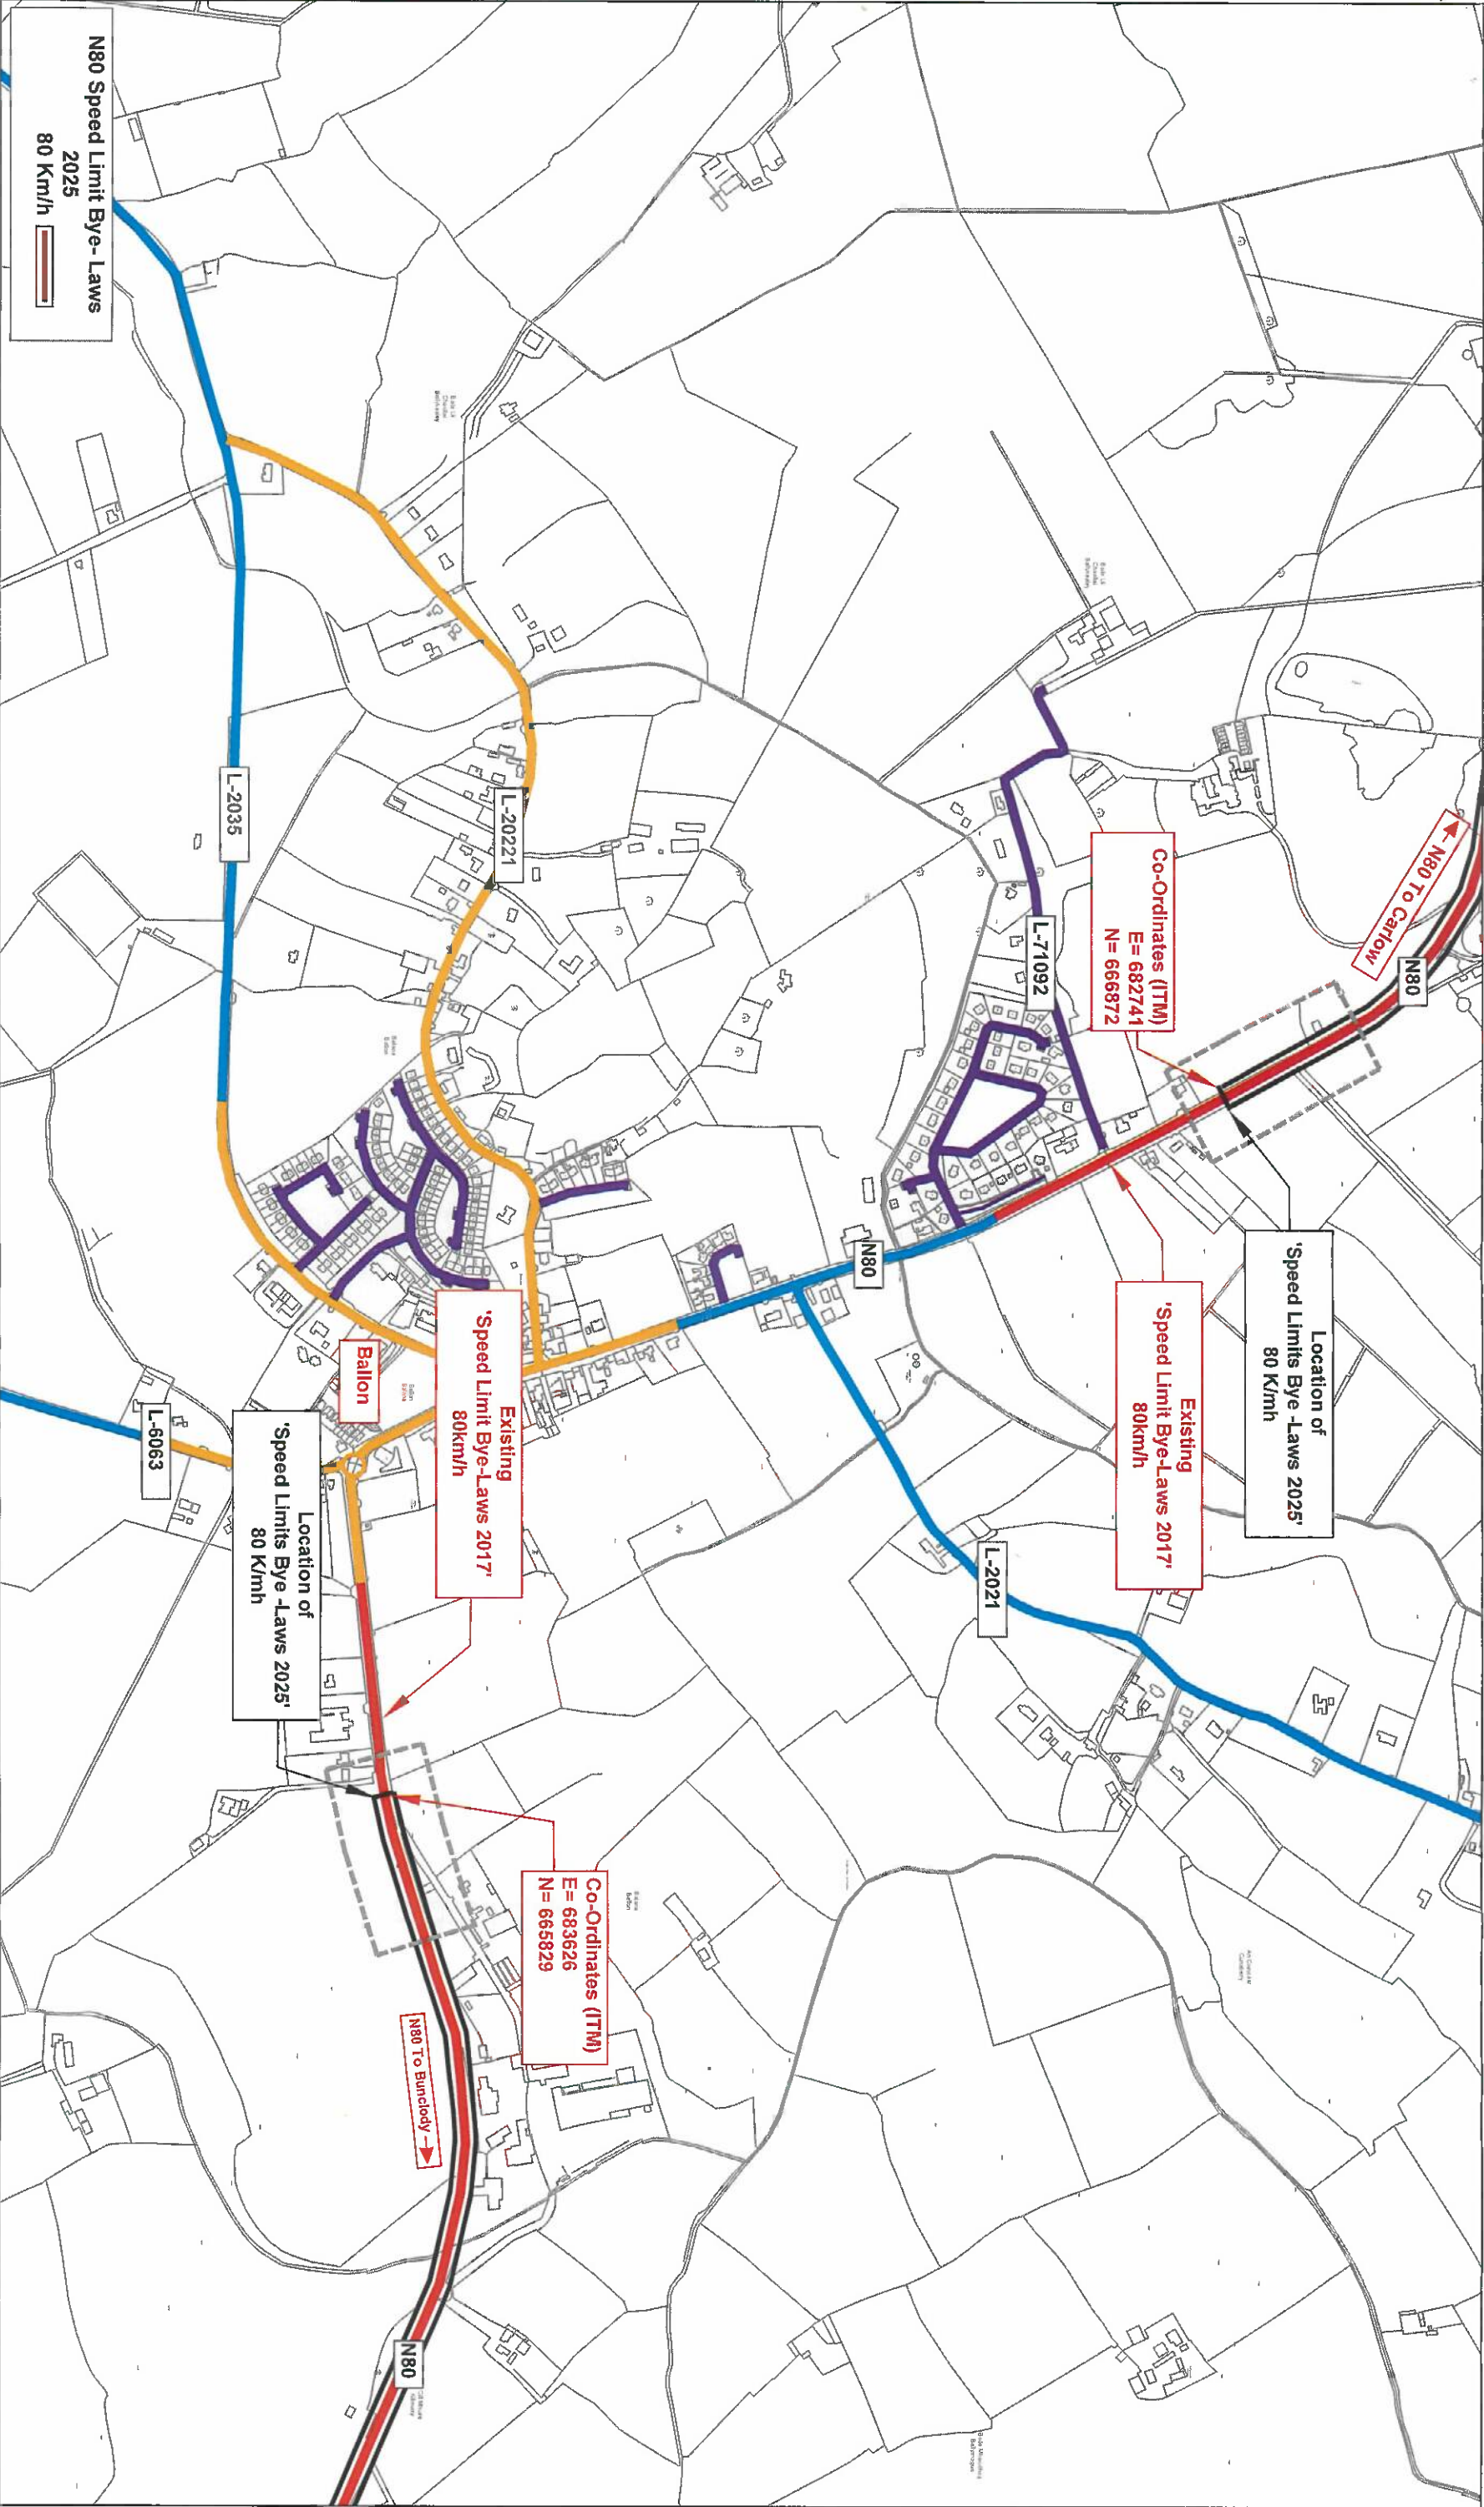



CARLOW
COUNTY COUNCIL
CONSULTATION DOCUMENT

CARLOW COUNTY COUNCIL
ROADS DEPARTMENT
Director of Services: Pádraig O'Connor
County Hall, Adhy Road, Carlow
Phone: 05393 77330
Email: roads@carlowcc.ie info@carlowcc.ie

DRAWING LEGEND:





Speed Limit Bye-laws 2025
80km/h



**County Carlow Road
Traffic Speed Limit
Bye Laws 2025**


LOCATION:	Ballon (N80)
DISTRICT:	Tullow M.D.
SCALE:	1:7500
DWG NO:	CW-SL-202
DATE:	DEC 2025
REVISION:	FINAL




Ordnance Survey
Copyright © Crown Copyright and the Controller of Her Majesty's Stationery Office 2025

1. This drawing is the property of Carlow County Council. It is a confidential document and must not be copied, used, or its content divulged without prior written consent.

2. DO NOT SCALE. Use figure dimensions only. If in doubt ask.

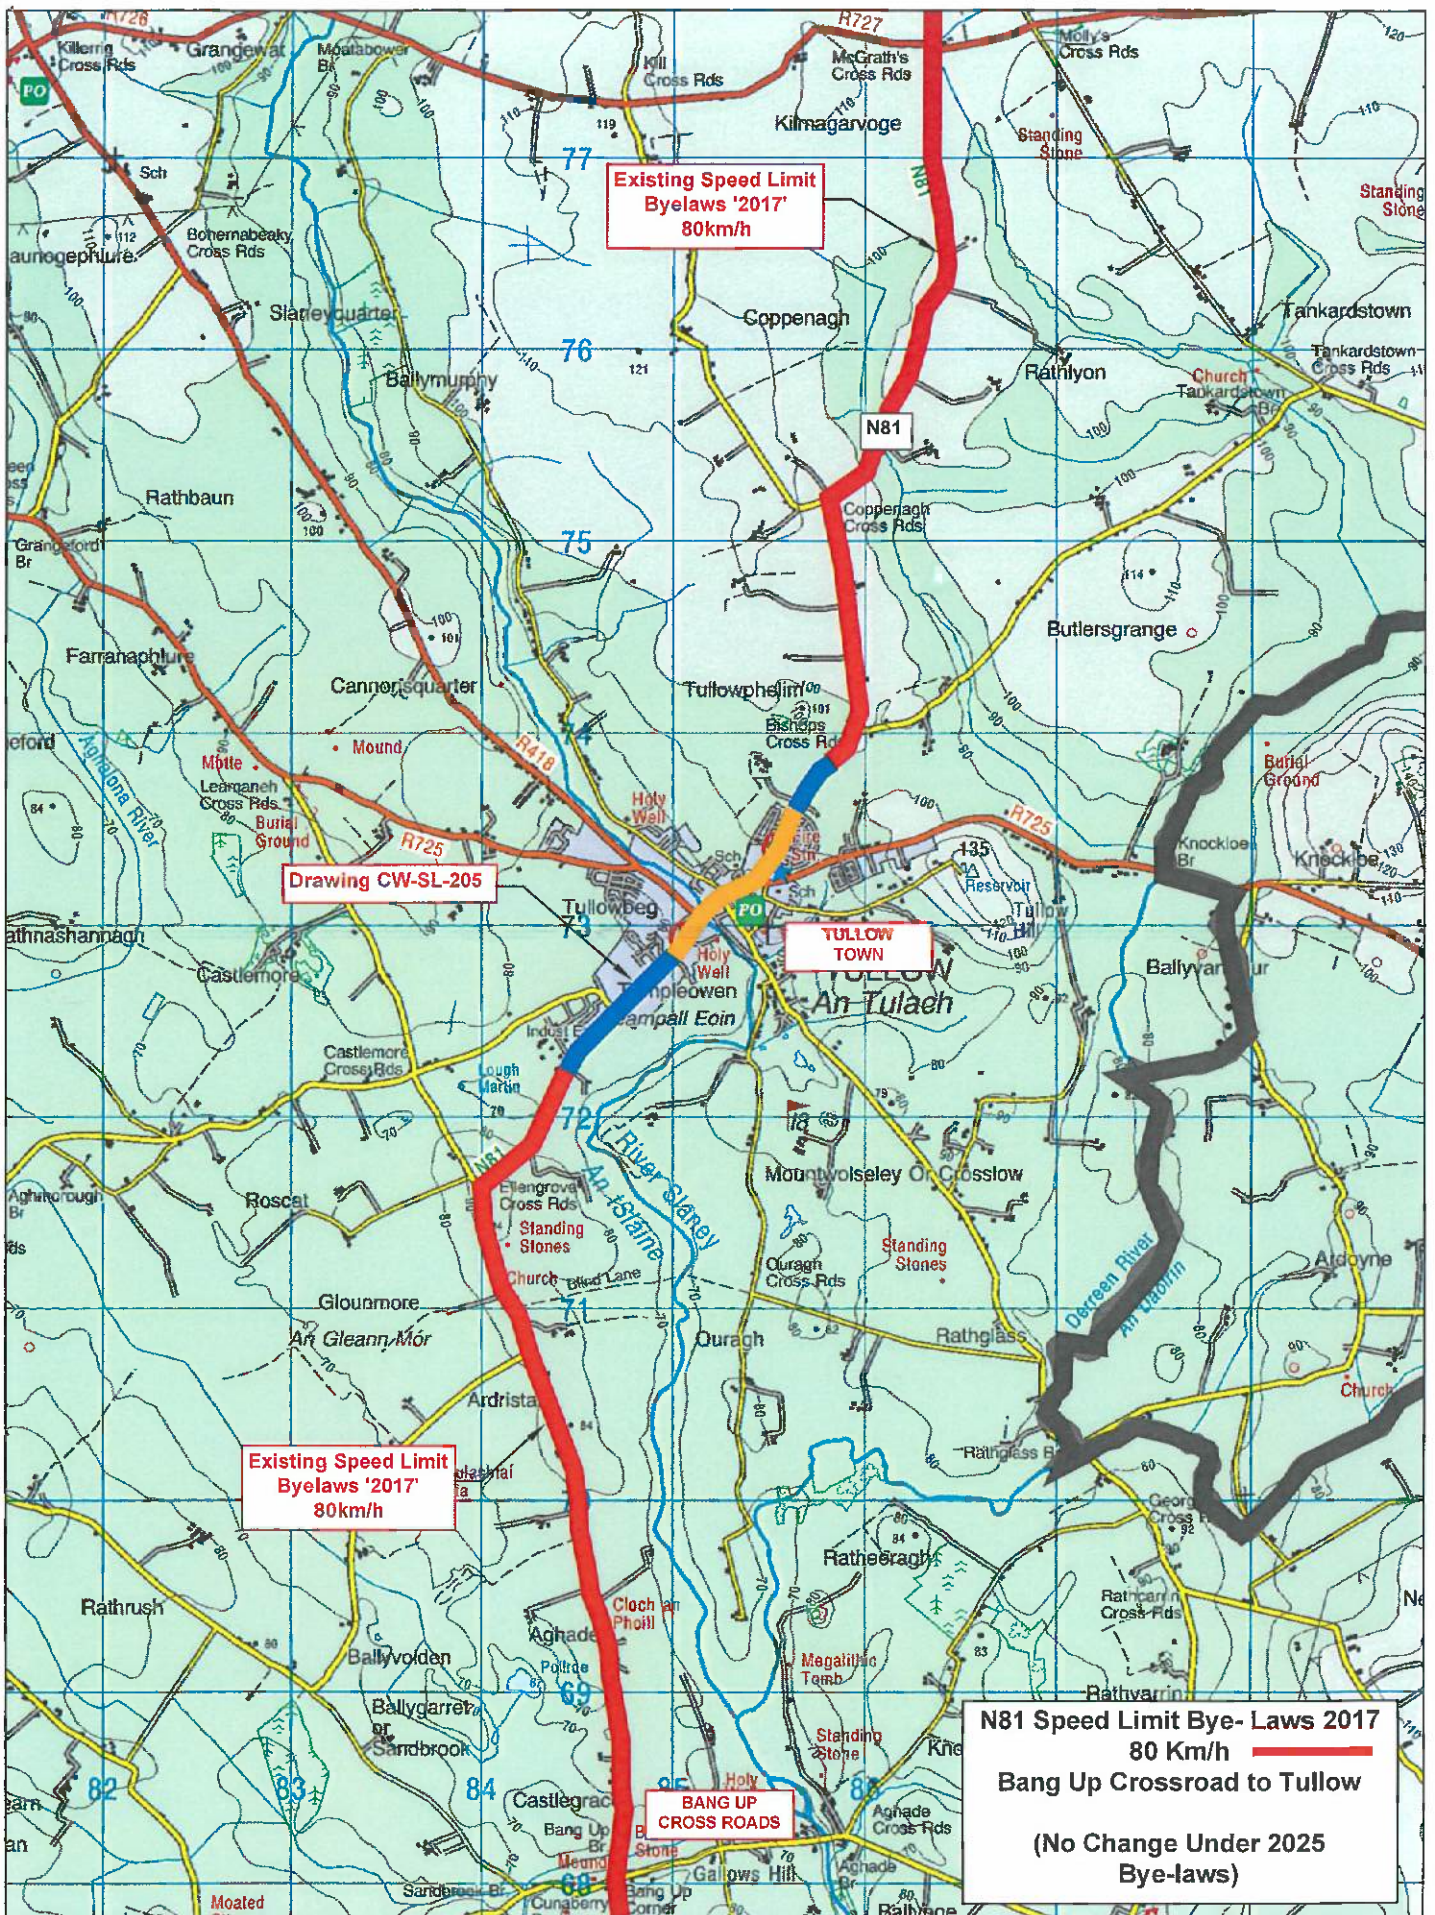

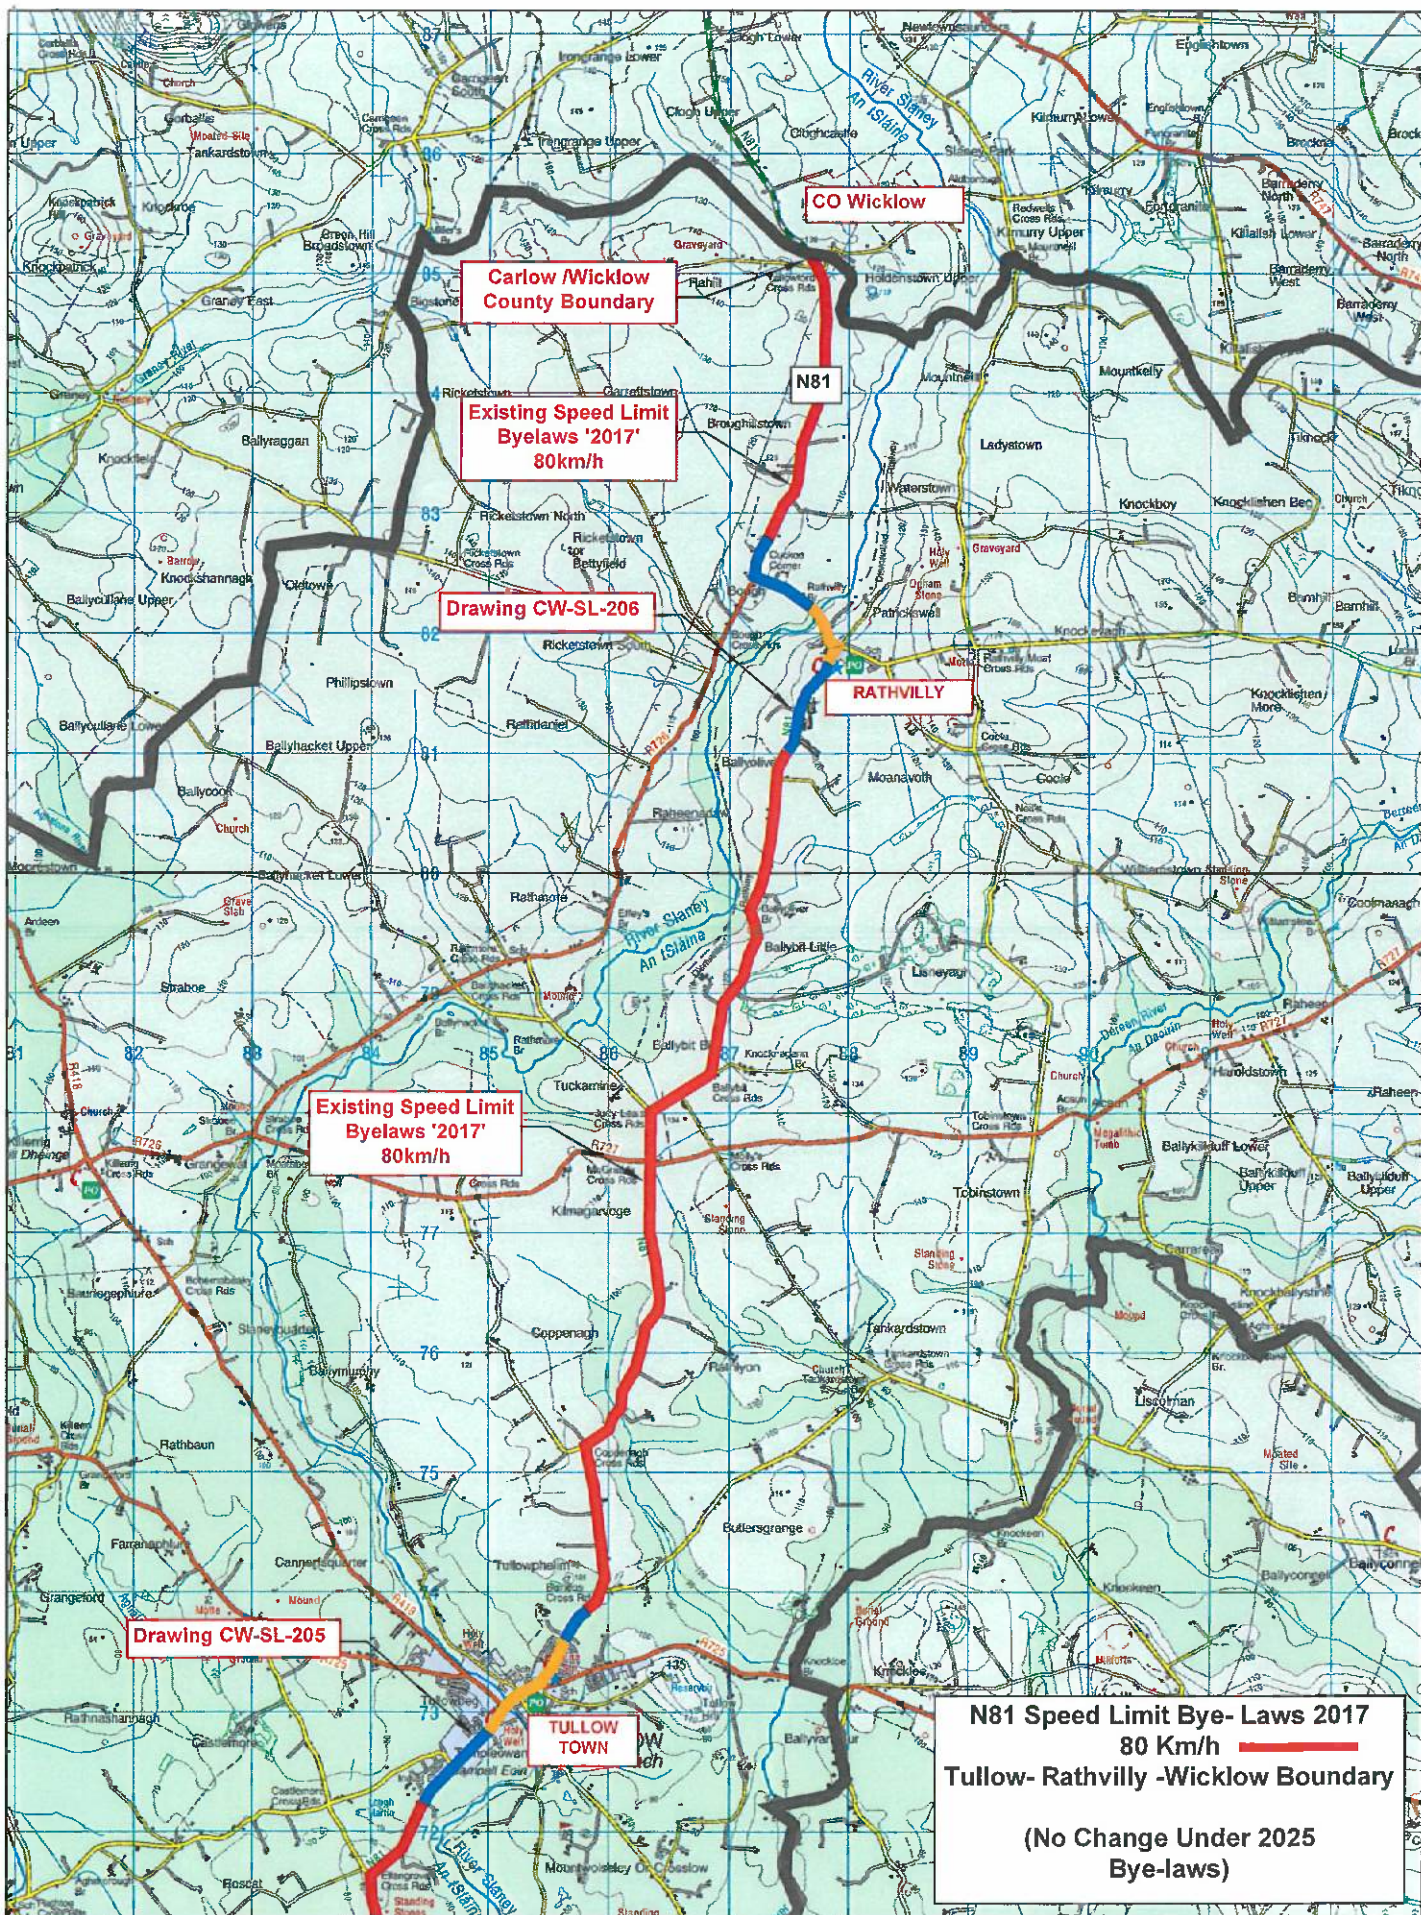


DRAWING LEGEND:




COUNTY CARLOW
TRAFFIC SPEED LIMIT
BYE-LAWS 2025

N81 Route	
Carlow County	
SCALE: NTS	DATE: DEC 2025
DWG NO: CW-SL-106	REVISION: EXISTING

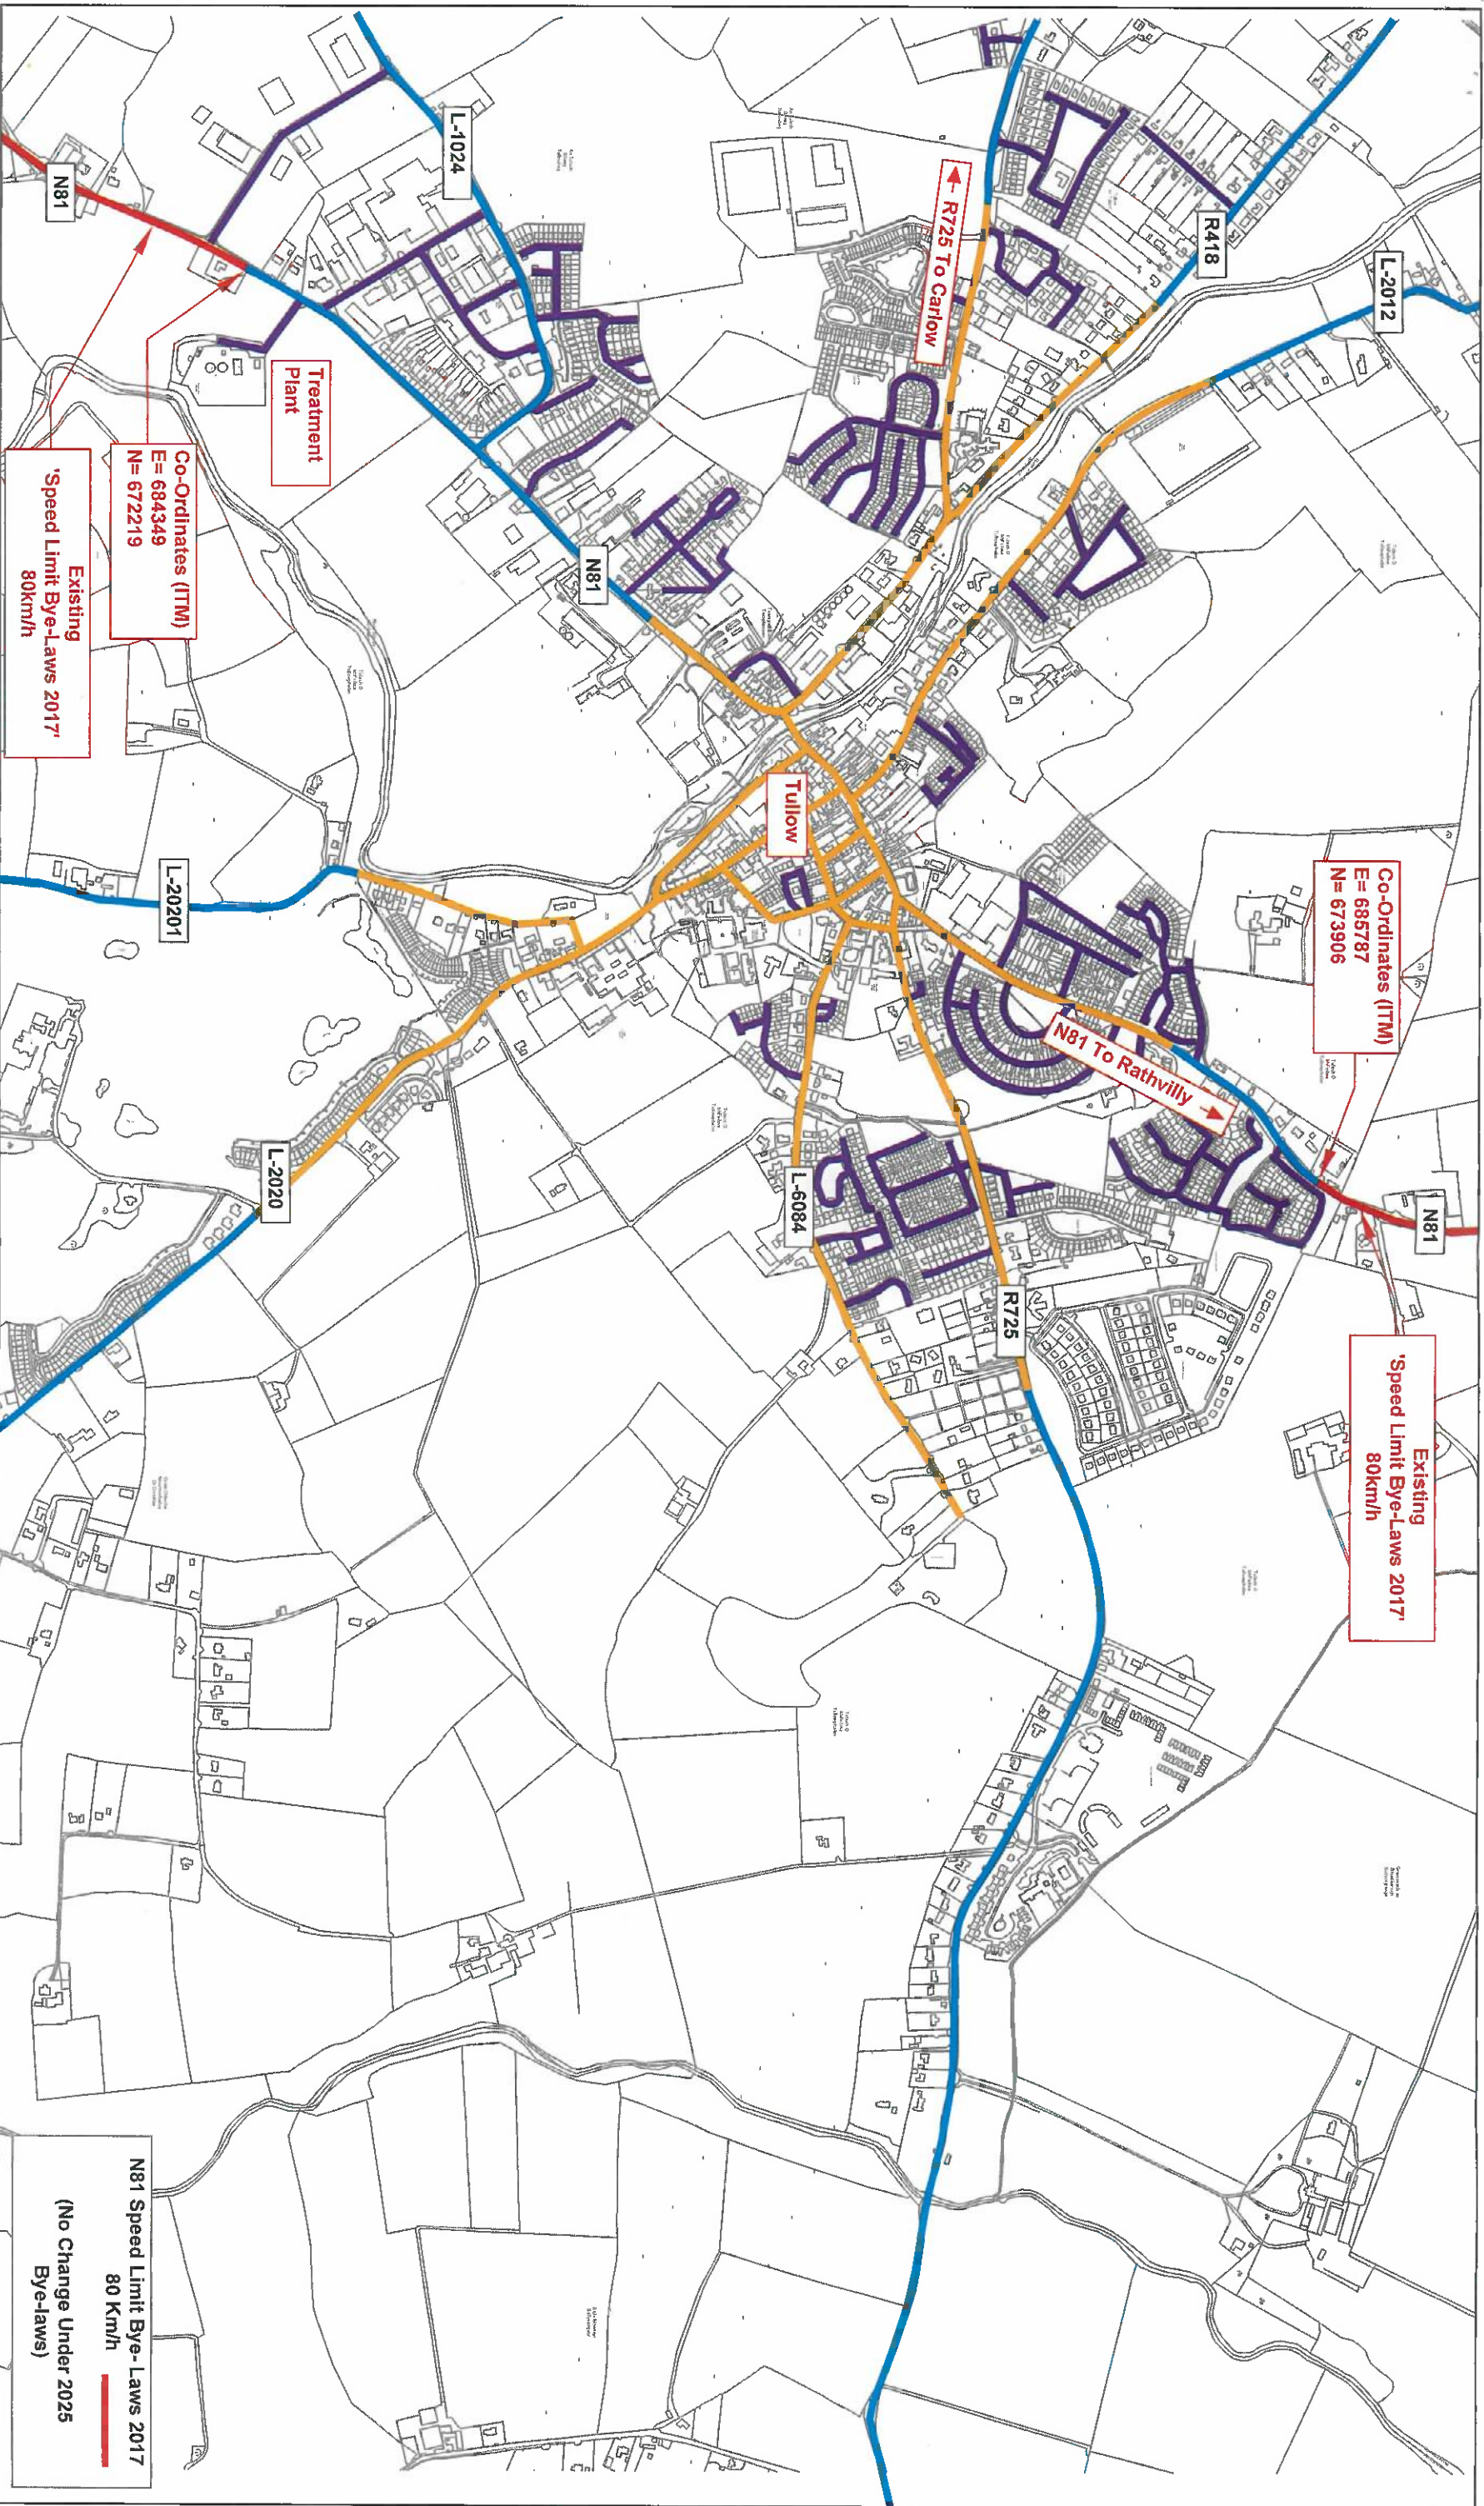


DRAWING LEGEND:

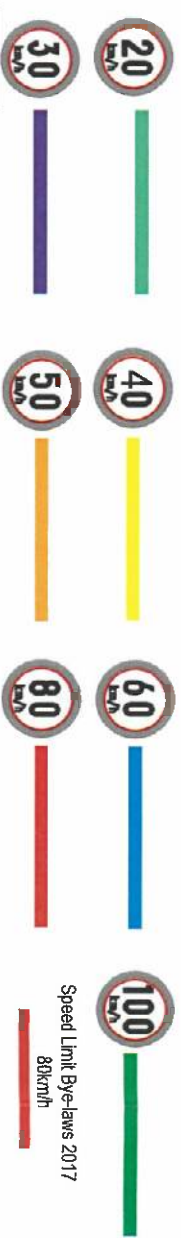

CARLOW COUNTY COUNCIL
ROADS DEPARTMENT
Director Of Services: Patrick O'Sullivan
County Hall, Ardy Road, Carlow
Phone: (059) 7170300
Email: roads@carlowcoco.ie
Carlow Local Authorities, A PRV Accredited Company


Includes Ordnance Survey Ireland data reproduced under OSI Licence Number CTA/1944/107 Carlow County Council.
Unauthorised reproduction infringes Ordnance Survey Ireland and Government of Ireland Copyright.

1. This drawing is the property of Carlow County Council. It is a confidential document and must not be copied, altered, or its content divulged without prior written consent.
2. DO NOT SCALE: use figured dimensions only. It is to be used as a guide only.

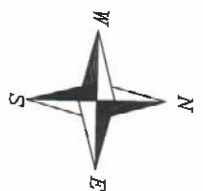

County Carlow Road Traffic Speed Limit Bye Laws 2025

LOCATION:	Tullow (N81)
DISTRICT:	Tullow M.D.
SCALE:	1:10000
DWG NO:	CW-SL-205
DATE:	DEC 2025
REVISION:	EXISTING

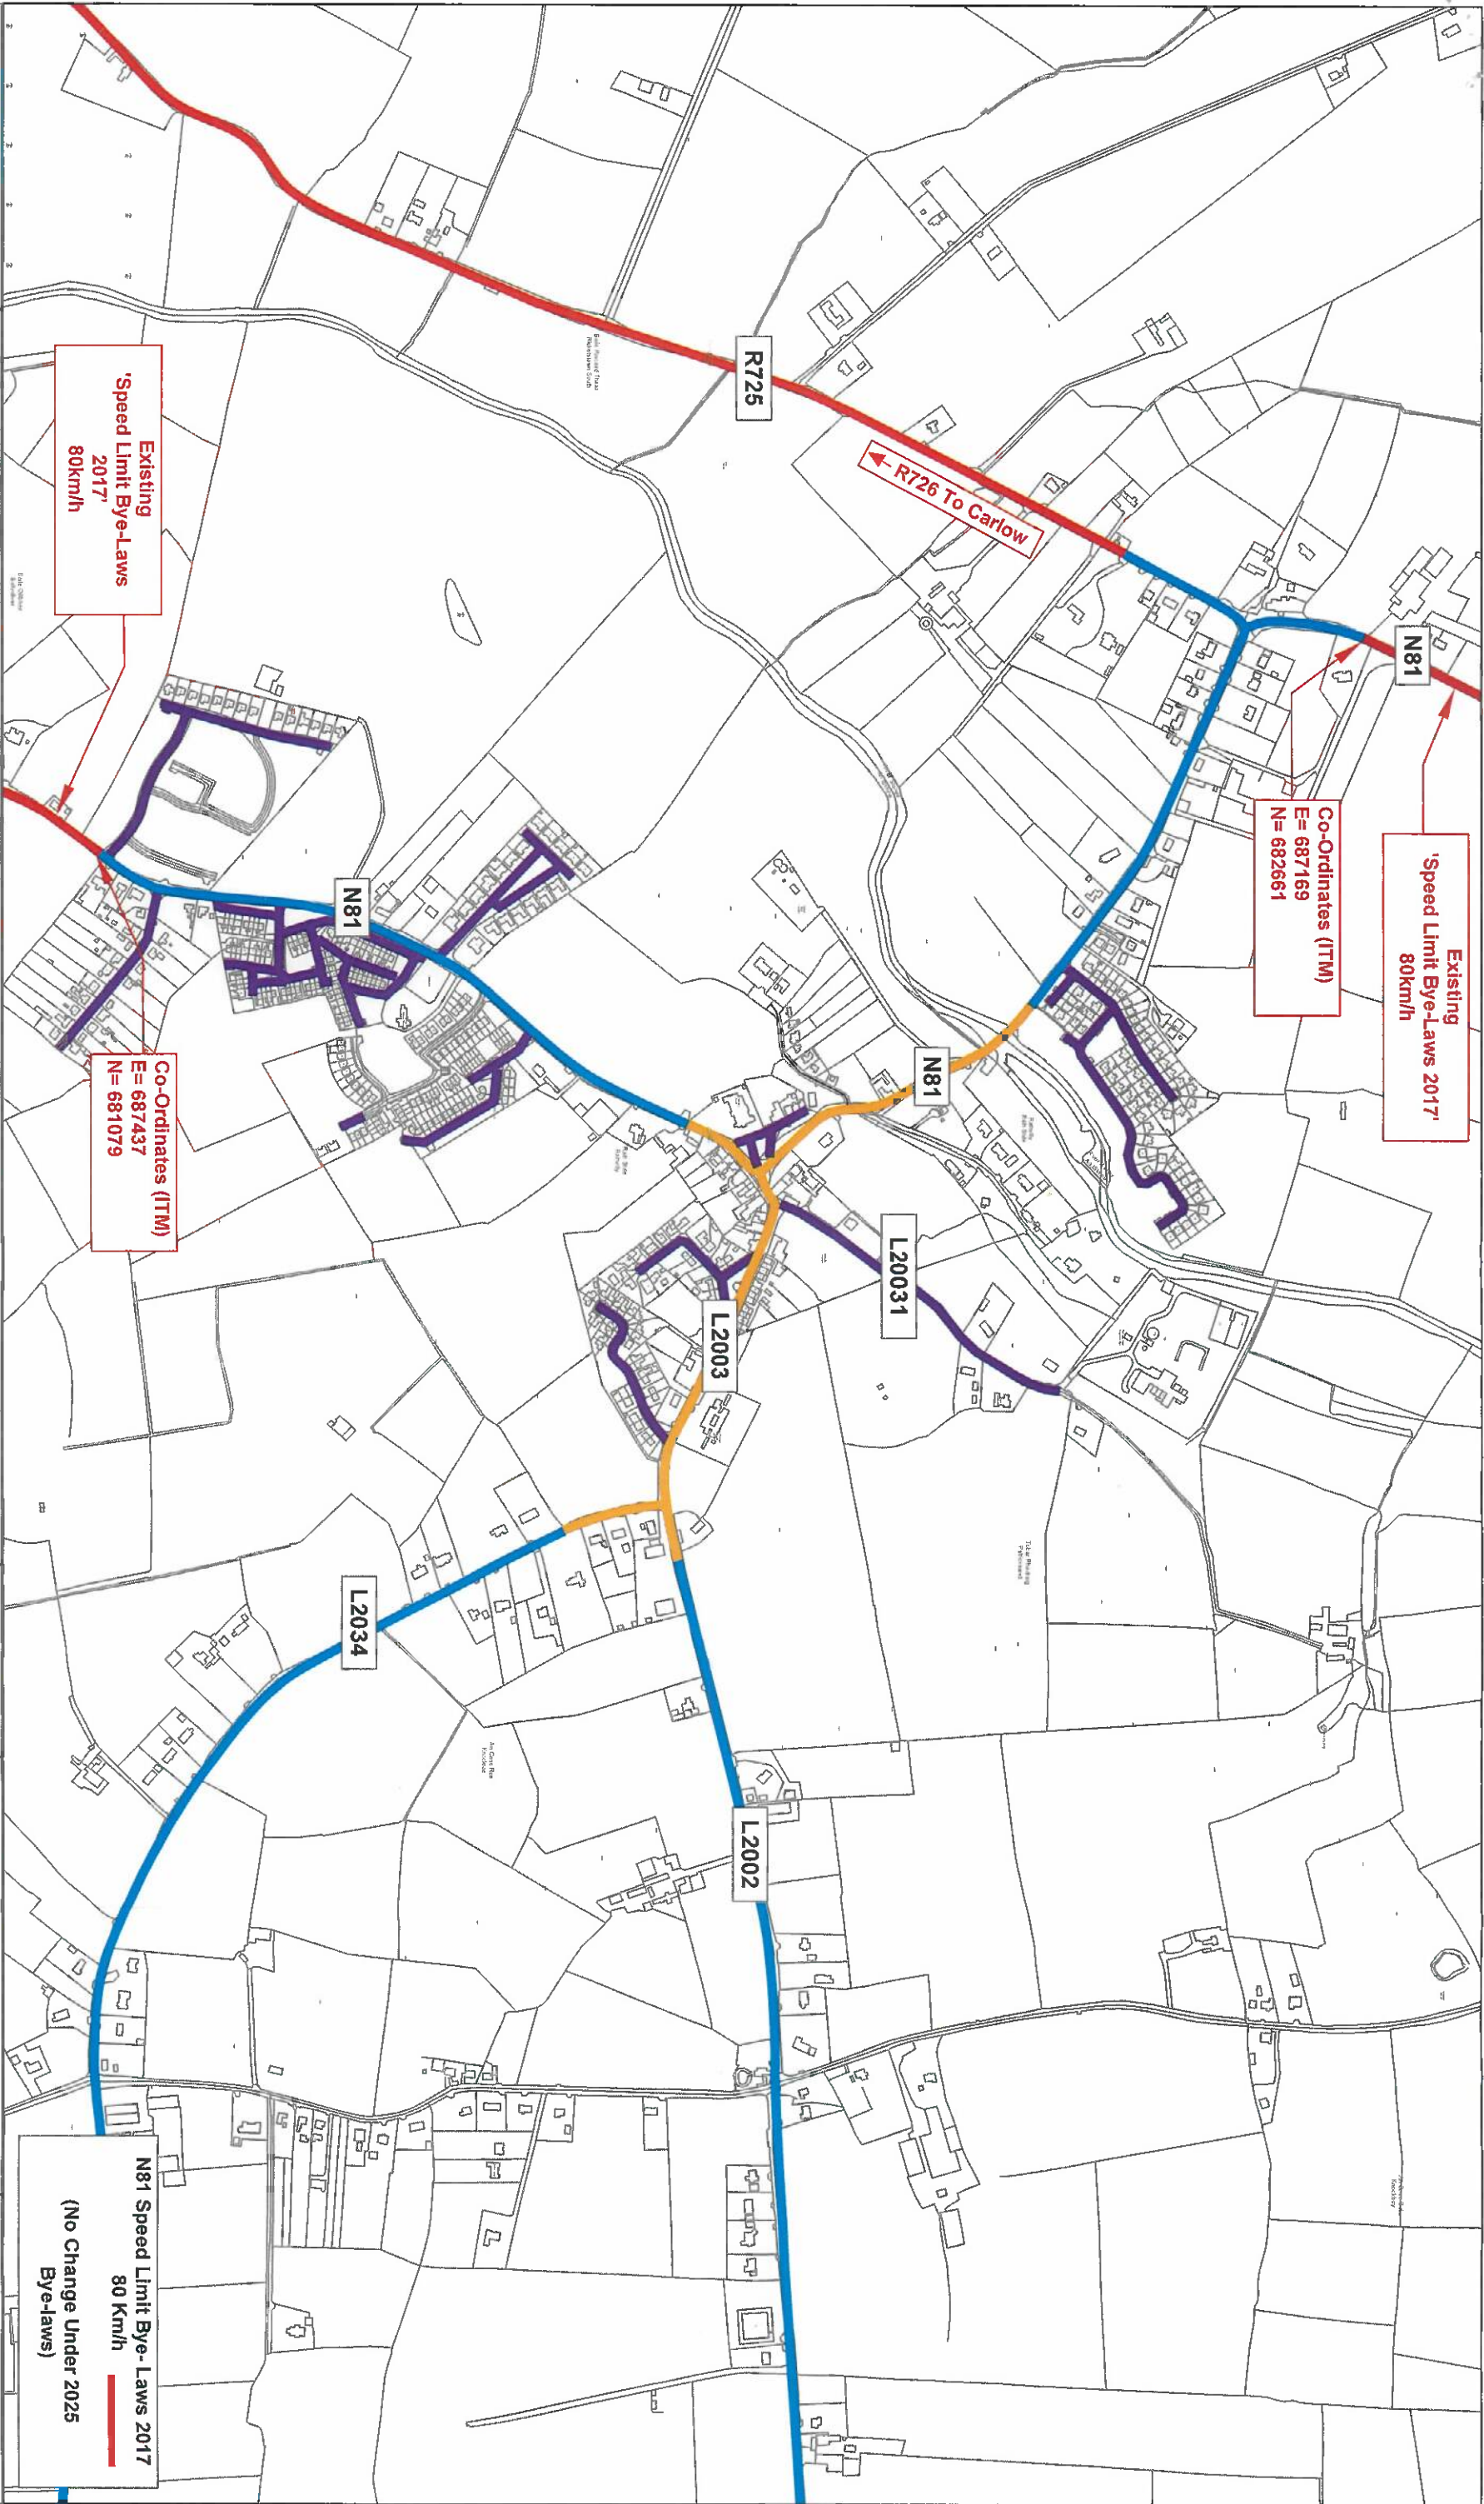

Existing
'Speed Limit Bye-Laws
2017'
80km/h

Co-Ordinates (ITM)
E = 687169
N = 682661

Existing
'Speed Limit Bye-Laws 2017'
80km/h

Co-Ordinates (ITM)
E = 687437
N = 681079

N81 Speed Limit Bye- Laws 2017
80 Km/h
(No Change Under 2025
Bye-laws)

DRAWING LEGEND:



CARLOW COUNTY COUNCIL
OPERATING UNDER CONTRACT/CONTRACTOR
CARLOW COUNTY COUNCIL
ROADS DEPARTMENT
Director of Services, Planning & Development
County Hall, Abbey Road, Carlow
Phone: (056) 817000
Email: roads@carlowcc.ie
Carlow Local Authorities A CRP Accredited Company

Includes Ordnance Survey Ireland data reproduced under OS Licence Number C73413941107 Carlow County Council
Unauthorized reproduction infringes Ordnance Survey Ireland and Government of Ireland Copyright

1. This drawing is the property of Carlow County Council. It is a confidential document and must not be copied, used, or its content divulged without prior written consent.
2. DO NOT SCALE: use figure dimensions only. If it does not.



**County Carlow Road
Traffic Speed Limit
Bye Laws 2025**

LOCATION:	Rathvilly(N81)		
DISTRICT:	Tullow M.D.		
SCALE:	1:7500	DATE:	DEC 2025
DWG NO:	CW-SI-206	REVISION:	EXISTING