



COMHAIRLE CONTAE
CHEATHARLACH
CARLOW COUNTY COUNCIL

**ALT 75 D'ACHT NA mBÓITHRE 1993
I.R. Uimh. 119/1994 RIALACHÁIN NA mBÓITHRE 1994**

**DÚNADH SEALADACH BÓTHAIR
FÓGRA MAIDIR LE CINNEADH**

Tá sé beartaithe ag Comhairle Contae Cheatharlach, tar éis an fógra riachtanach a thabhairt, an bóthar atá luaite thíos a dhúnadh go sealadach chun go mbeidh Shareridge Utilities Ltd in ann Céim 6 d'oibreacha riachtanacha uisce a chur i gcrích.

Bóthar le Dúnadh:

R727, ón acomhal leis an L6021 (Cill Mochairbhóg) go dtí an t-acomhal leis an N81 (Crosaire Mhic Craith).

Dátaí an Dúnadh:

22 Meán Fómhair 2026 go 18 Nollaig 2026

Uaireanta an Dúnadh:

Ó 07:00 uair an chloig go 24 uair an chloig

Cuirfear comharthaíocht ar bun do sheachbhealaí agus do bhealaí malartacha. Tá léarscáileanna de na bealaí sin ar fáil lena n-íniúchadh ar shuíomh gréasáin na Comhairle ag www.carlow.ie faoin rannán Fógraí Reachtúla.

**Pádraig Ó Gormáin
Stiúrthóir Seirbhísí**

**SECTION 75 ROADS ACT 1993
S.I. No. 119/1994 ROADS REGULATIONS 1994**

**TEMPORARY CLOSURE OF ROAD
NOTICE OF DECISION**

Carlow County Council having given the required notice intend to temporarily close the road listed hereunder to facilitate Shareridge Utilities Ltd in conducting Phase 6 of essential water works.

Road to be Closed:

R727 – from the L6021 (Kilmagarvogue) junction to the N81 (McGrath's Cross) junction

Dates of Closure:

22nd September 2026 – 18th December 2026


Times of Closure:

From: 07:00hrs

To: 24hrs

Diversions and Alternative Routes will be signposted. Maps of the above routes are available to view on our website at www.carlow.ie under Statutory Notices.

**Pádraig O’Gorman,
Director of Services**

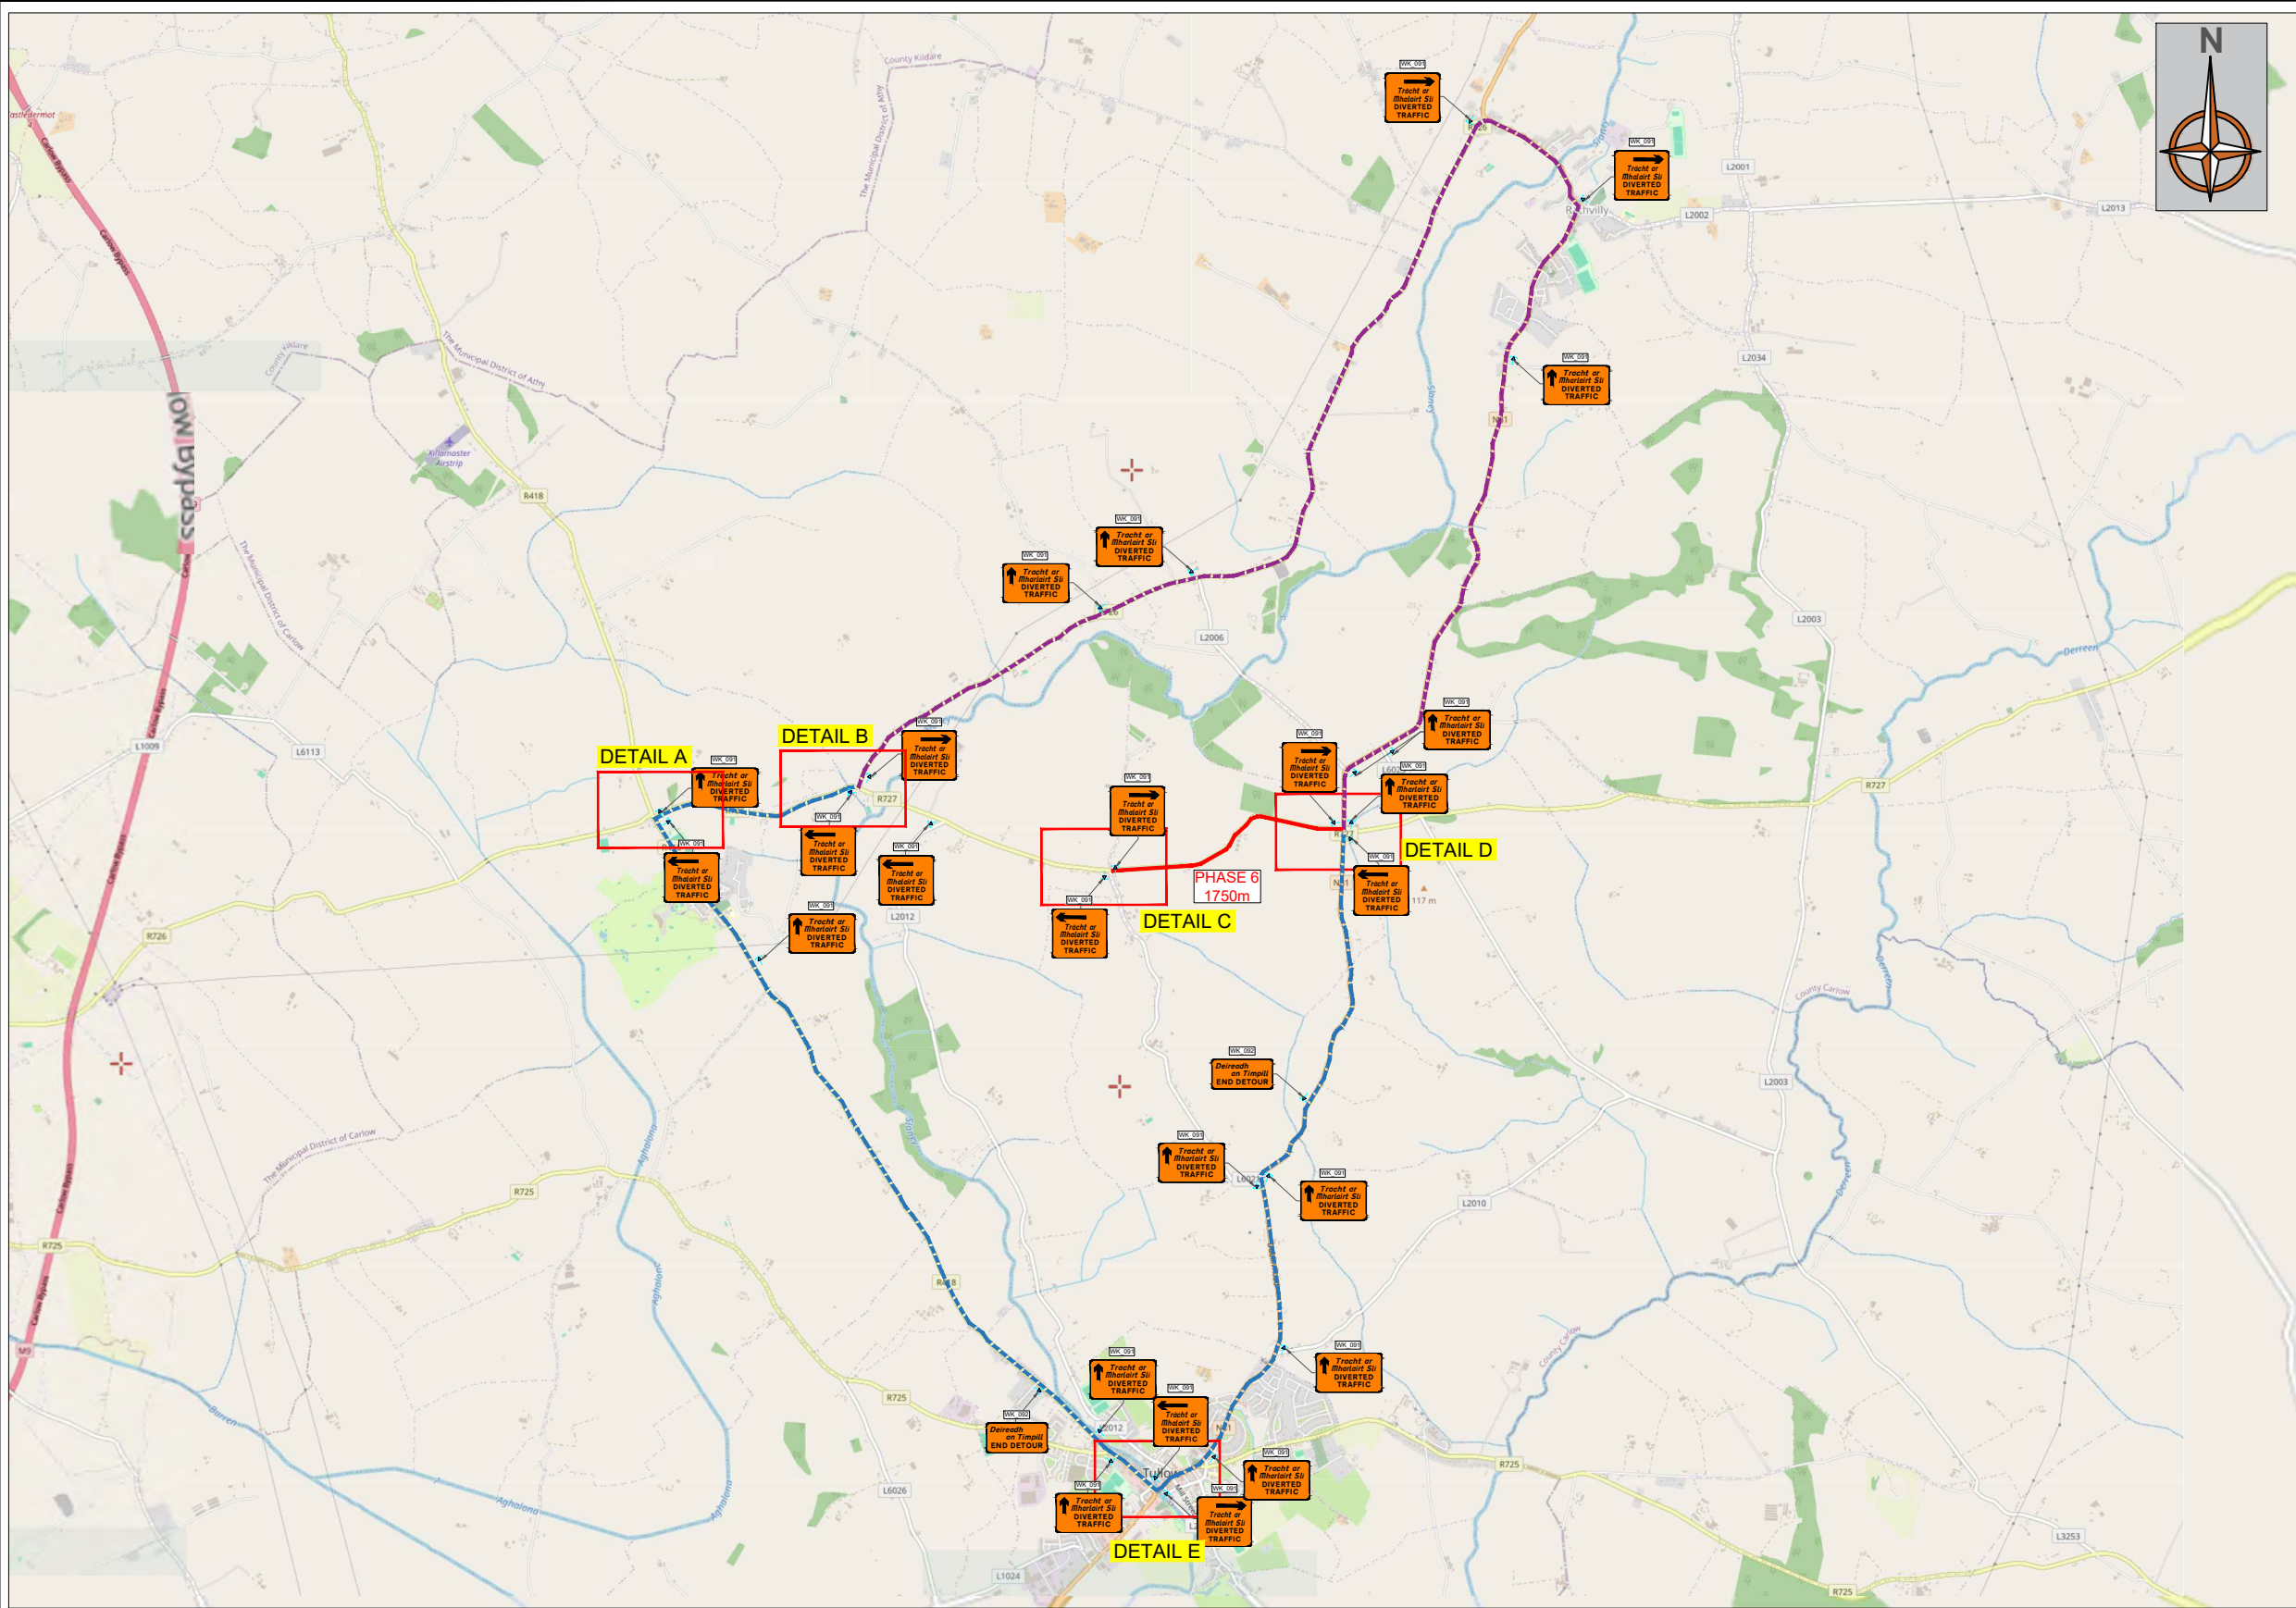

CHAPTER 8 - ROAD LEVEL 2(i) 80km/h			
Design Parameters	TYPE A >12 hours	TYPE B <12 hours	TYPE C <15 mins
Advance Warning Signs			
Sign Size (mm)	600	600	-
Sign Visibility (m)	90	90	90
No. of Signs	4	3	-
Cumulative Distance (m)	480	360	-
Distance between Advance Warning Signs (m)	120	120	-
Taper			
Lane Taper Rate	1 in 40	1 in 40	-
Hard Shoulder Taper Rate			
Cones			
Cone Height (mm)	750	750	-
Taper Spacing (m)	3	3	-
Longitudinal Spacing (m)	12	12	-
Lamps (unit areas only)			
Taper Spacing (m)	6	6	-
Longitudinal Spacing (m)	24	24	-
Safety Zones			
Longitudinal (m)	45	45	-
Lateral (m)	1.2	1.2	-
Lanes (minimum)			
Lane Width (m)	3	3	-

Notes:
A. 45° taper is required at shuttle traffic-controlled layouts with cones at 1m centres.
B. Cone spacing is the maximum permitted. Where geometry or any other site-specific reason dictates the spacing shall be reduced accordingly.
C. The optimum lane width for all classes of vehicles is 3.3m. This may be reduced to a minimum of 3m. Below this, HGVs and buses must be marshalled past the works. The absolute minimum lane width, if only cars and light vehicles are present, is 2.5m. Refer to Chapter 8 Paragraphs 8.4.3.1 to 8.4.3.3.

KEY:

- DETAIL SECTION
- CLOSED ROAD SECTIONS
- DETOUR ROUTE A
- DETOUR ROUTE B

- SITE SPECIFIC DRAWING NOTES:
- PHASE 6
 - R727 CLOSED BETWEEN THE L6021 & N81
 - ROAD CLOSURE POINTS TO BE MARSHALLED DURING WORKS HOURS
 - ADDITIONAL DETOUR PROVIDED AT THE N81 / R727 (McGRATH'S CROSS)
 - NORTHERN DETOUR ROUTE IS VIA RATHVILLY AND IS CIRCA 15km IN LENGTH
 - SOUTHERN DETOUR ROUTE IS VIA TULLOW AND IS CIRCA 16km IN LENGTH


REV:	DESCRIPTION:	BY:	DATE:

PROJECT: 21/050 FRAMEWORK		
TITLE: R727 ROAD CLOSURE PHASE 6 OVERVIEW & DETOUR ROUTES		
DRAWING NO: 26862614-TM-DR-6001		
REVISION: 0	CATEGORY: PLANNING	DATE: 19/06/2026
DRAWN: NW	CHECKED: BD	SCALE AT A3: NTS



- NOTES:
- A) ALL INFORMATION CONTAINED IN THIS TTM DRAWING SHOULD BE CHECKED AGAINST THE EXISTING ROAD GEOMETRY TO ENSURE THAT THIS TRAFFIC MANAGEMENT DRAWING IS AS PER CURRENT CONDITIONS.
 - B) THE CONTRACTOR IS REQUIRED TO HAVE CARRIED OUT A DYNAMIC ON-SITE RISK ASSESSMENT PRIOR TO THE INSTALLATION OF THIS TTM DRAWING TO ENSURE THAT THE CONDITIONS REFLECT THOSE CONSIDERED FOR THE DESIGN.
 - C) ALL WORKS ARE TO BE CARRIED OUT IN ACCORDANCE WITH GOVERNING BODY AND LOCAL AUTHORITY REQUIREMENTS AND BE INCLUDED IN THE SAFETY & HEALTH PLAN
 - D) THIS TTM DRAWING HAS BEEN DRAFTED AS PER THE PARAMETERS SET OUT IN DTTAS CHAPTER 8 OF THE TRAFFIC SIGNS MANUAL TEMPORARY TRAFFIC MEASURES AND SIGNS FOR ROADWORKS 2019 FOR LEVEL 2 ROADS ONLY. AND AS SUCH IS NOT INTENDED TO BE USED ON ANY OTHER CLASSIFICATION OF ROAD.
 - E) THIS SITE SPECIFIC TRAFFIC MANAGEMENT DRAWING APPLIES ONLY TO THE LOCATION, PROJECT TYPE AND GEOMETRY OF THE ROAD OF WHICH IS SPECIFIED

- F) THIS TTM DRAWING HAS BEEN DRAFTED AS PER THE PARAMETERS SET OUT IN DTTAS CHAPTER 8 OF THE TRAFFIC SIGNS MANUAL TEMPORARY TRAFFIC MEASURES AND SIGNS FOR ROADWORKS 2019 FOR LEVEL 2 ROADS ONLY. AND AS SUCH IS NOT INTENDED TO BE USED ON ANY OTHER CLASSIFICATION OF ROAD.
- G) ANY REPRODUCTION OR COPYING OF THIS DOCUMENT IS PROHIBITED.
- H) THIS TTM DRAWING IS ONLY TO BE INSTALLED WHEN TRAFFIC COUNTS HAVE BEEN TAKEN AND RESULT IN THE APPROPRIATE LIMITS SET OUT IN DTTAS CHAPTER 8.
- I) THE DESIGNER ACCEPTS NO RESPONSIBILITY FOR THE RESULTS WHERE CHAPTER 8, TTM DESIGN GUIDANCE AND TTM OPERATION GUIDANCE HAVE NOT BEEN ADHERED TO IN THEIR ENTIRETY.
- J) ANY ALTERATION OTHER THAN BY THE DESIGNER RENDERS THIS TTM DRAWING AND INFORMATION HEREIN VOID.

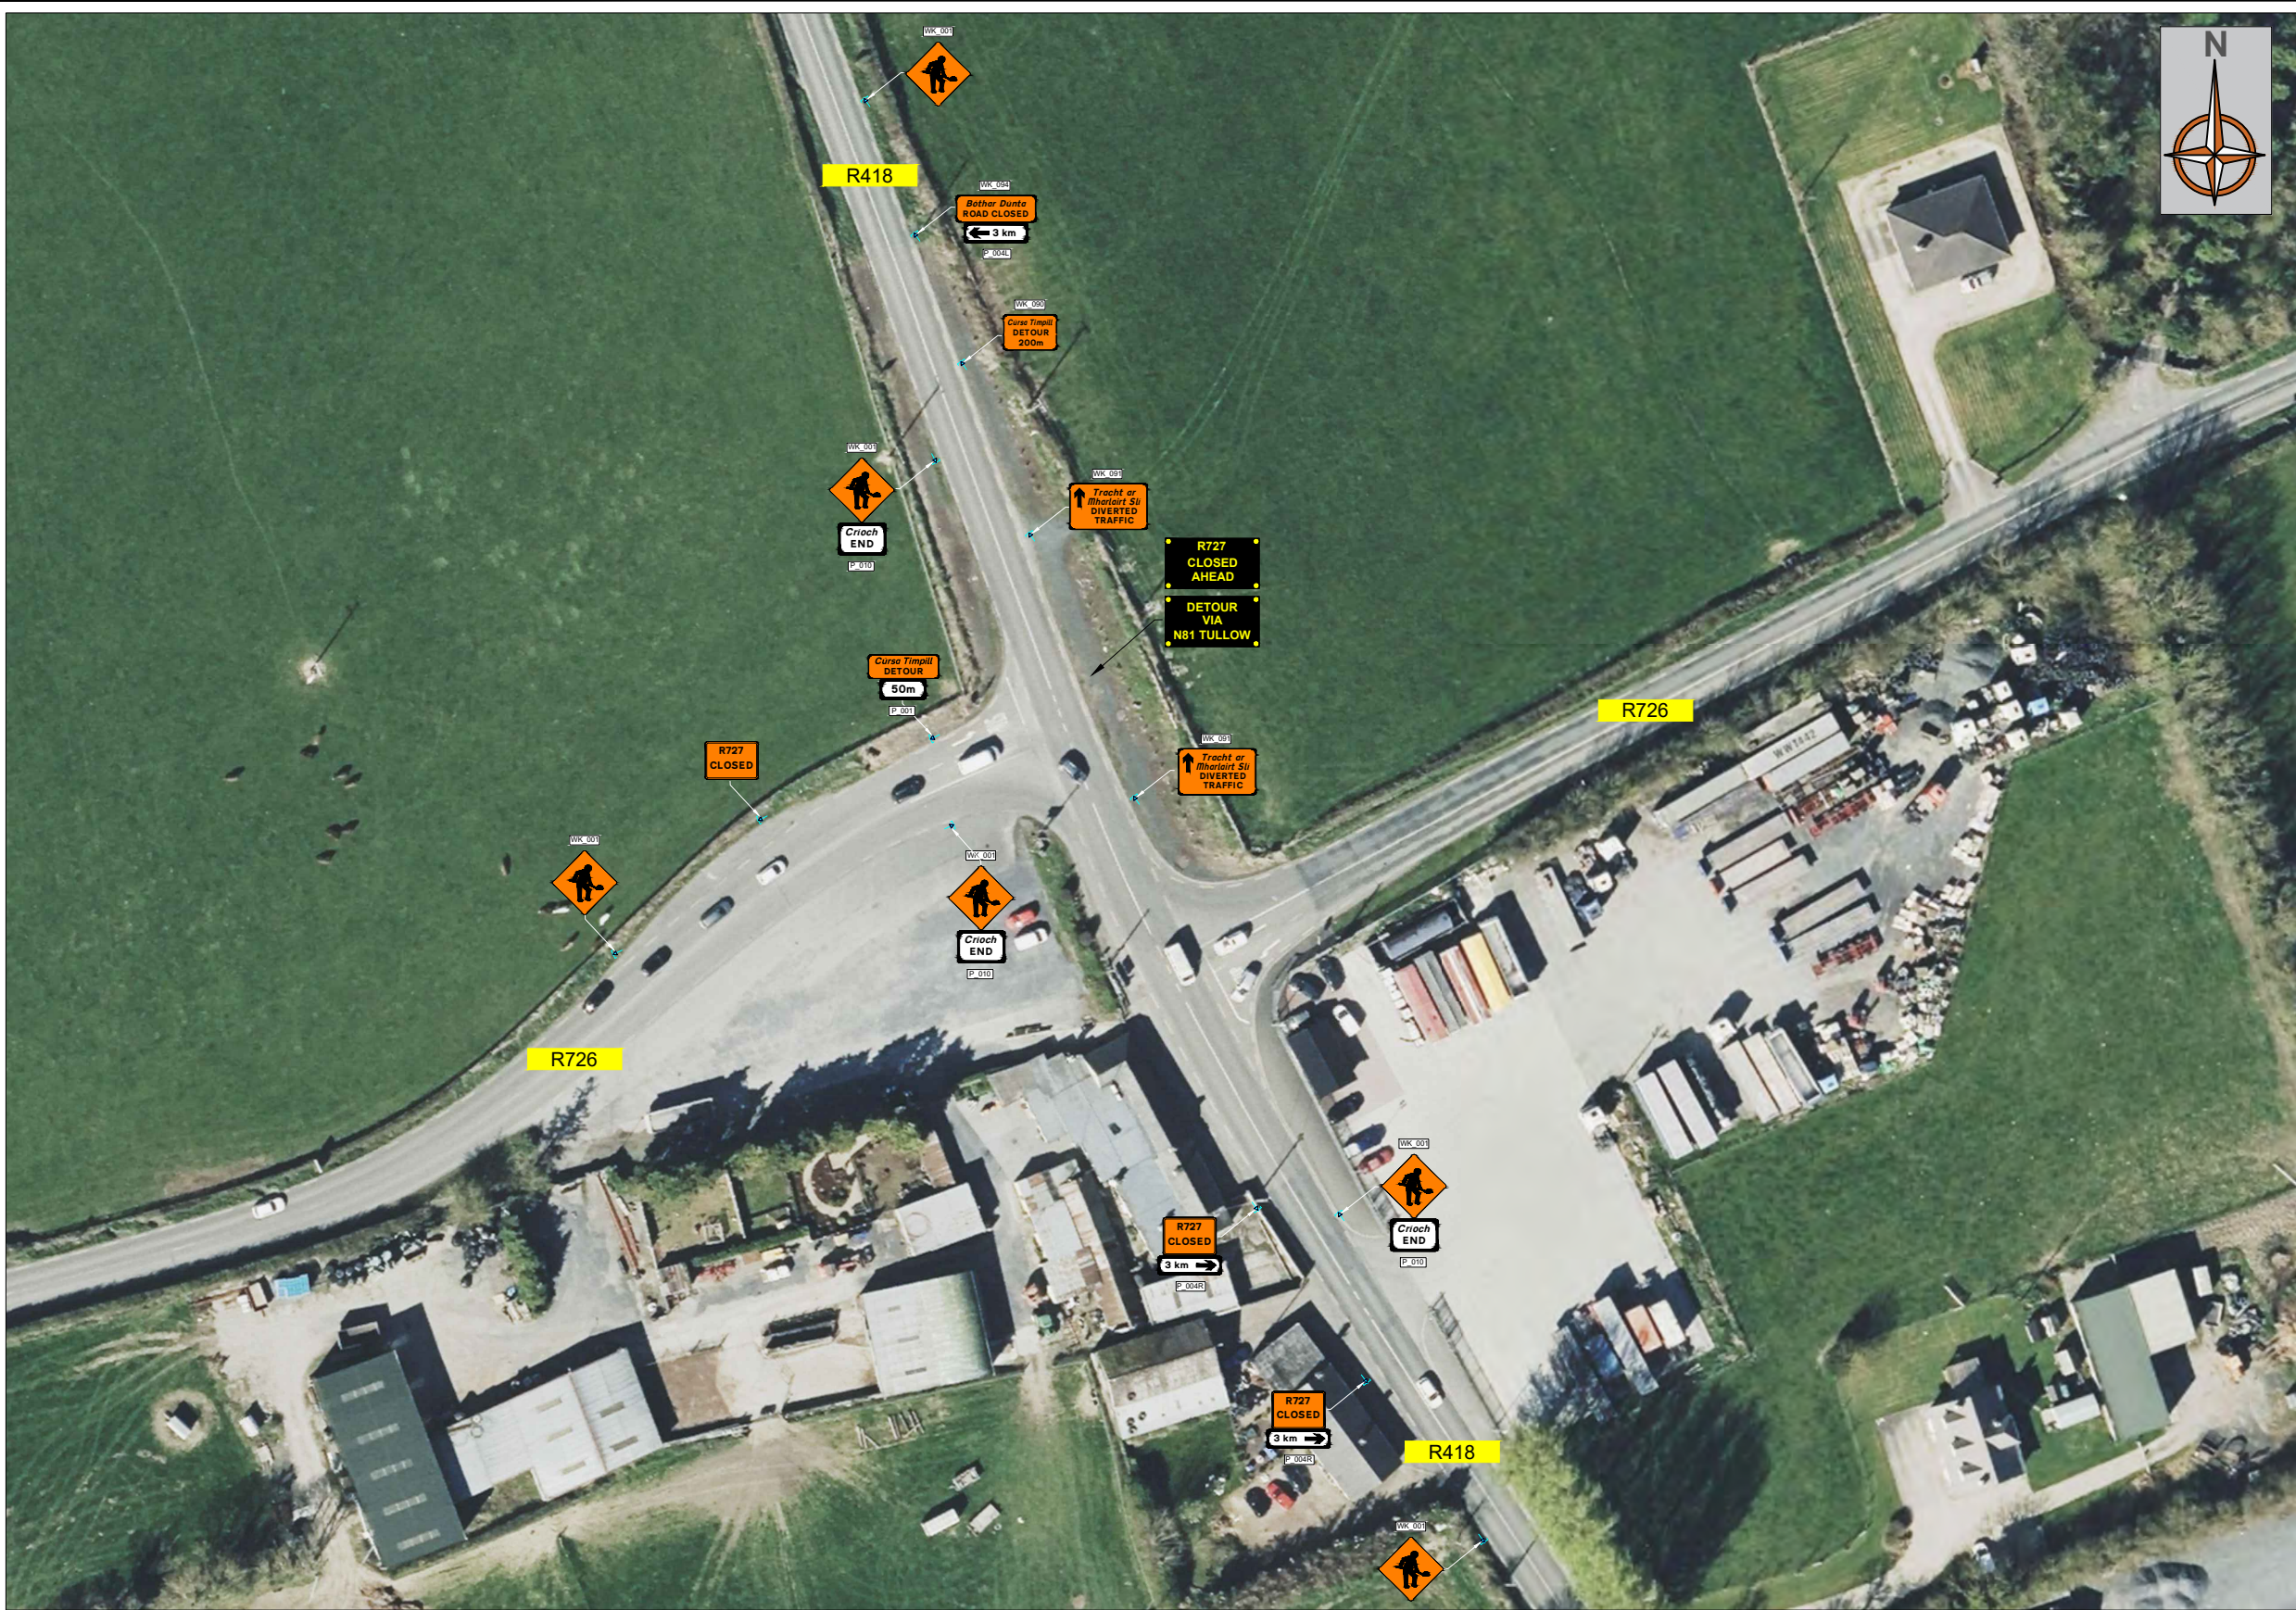

CHAPTER 8 - ROAD LEVEL 2(i) 80km/h			
Design Parameters	TYPE A >12 hours	TYPE B <12 hours	TYPE C <15 mins
Advance Warning Signs			
Sign Size (mm)	600	600	-
Sign Visibility (m)	90	90	90
No. of Signs	4	3	-
Cumulative Distance (m)	480	360	-
Distance between Advance Warning Signs (m)	120	120	-
Taper			
Lane Taper Rate	1 in 40	1 in 40	-
Hard Shoulder Taper Rate			-
Cones			
Cone Height (mm)	750	750	-
Taper Spacing (m)	3	3	-
Longitudinal Spacing (m)	12	12	-
Lamps (unlit areas only)			
Taper Spacing (m)	6	6	-
Longitudinal Spacing (m)	24	24	-
Safety Zones			
Longitudinal (m)	45	45	-
Lateral (m)	1.2	1.2	-
Lanes (minimum)			
Lane Width (m)	3	3	-

Notes:
A. 45° taper is required at shuttle traffic-controlled layouts with cones at 1m centres.
B. Cone spacing is the maximum permitted. Where geometry or any other site-specific reason dictates the spacing shall be reduced accordingly.
C. The optimum lane width for all classes of vehicles is 3.3m. This may be reduced to a minimum of 3m. Below this, HGVs and buses must be marshalled past the works. The absolute minimum lane width, if only cars and light vehicles are present, is 2.5m. Refer to Chapter 8 Paragraphs 8.4.3.1 to 8.4.3.3.

KEY:	
	ROAD CONE
	SIGN MARKER
	WORKS AREA
	LONGITUDINAL SAFETY ZONE
	LATERAL SAFETY ZONE
	EXCLUSION ZONE


- SITE SPECIFIC DRAWING NOTES:
- KILLERIG CROSS JUNCTION OF R726 / R727
 - ADVANCE ROAD CLOSURE SIGNS TO RE-DIRECT TRAFFIC PRIOR TO ACCESSING THE SECTION OF THE R727 THAT ONLY SERVES LOCAL ROADS.
 - TO BE READ IN CONJUNCTION WITH FULL SUITE OF DRAWINGS ISSUED FOR PHASE 6 CLOSURE

REV:	DESCRIPTION:	BY:	DATE:
PROJECT: 21/050 FRAMEWORK			
TITLE: R727 ROAD CLOSURE PHASE 6 ROAD CLOSURE - DETAIL A			
DRAWING NO: 26862614-TM-DR-6001a			
REVISION: 0	CATEGORY: PLANNING	DATE: 19/06/2026	
DRAWN: NW	CHECKED: BD	SCALE AT A3: NTS	



- NOTES:
- A) ALL INFORMATION CONTAINED IN THIS TTM DRAWING SHOULD BE CHECKED AGAINST THE EXISTING ROAD GEOMETRY TO ENSURE THAT THIS TRAFFIC MANAGEMENT DRAWING IS AS PER CURRENT CONDITIONS.
- B) THE CONTRACTOR IS REQUIRED TO HAVE CARRIED OUT A DYNAMIC ON-SITE RISK ASSESSMENT PRIOR TO THE INSTALLATION OF THIS TTM DRAWING TO ENSURE THAT THE CONDITIONS REFLECT THOSE CONSIDERED FOR THE DESIGN.
- C) ALL WORKS ARE TO BE CARRIED OUT IN ACCORDANCE WITH GOVERNING BODY AND LOCAL AUTHORITY REQUIREMENTS AND BE INCLUDED IN THE SAFETY & HEALTH PLAN
- D) THIS TTM DRAWING HAS BEEN DRAFTED AS PER THE PARAMETERS SET OUT IN DTTAS CHAPTER 8 OF THE TRAFFIC SIGNS MANUAL TEMPORARY TRAFFIC MEASURES AND SIGNS FOR ROADWORKS 2019 FOR LEVEL 2 ROADS ONLY. AND AS SUCH IS NOT INTENDED TO BE USED ON ANY OTHER CLASSIFICATION OF ROAD.
- E) THIS SITE SPECIFIC TRAFFIC MANAGEMENT DRAWING APPLIES ONLY TO THE LOCATION, PROJECT TYPE AND GEOMETRY OF THE ROAD OF WHICH IS SPECIFIED

- F) THIS TTM DRAWING HAS BEEN DRAFTED AS PER THE PARAMETERS SET OUT IN DTTAS CHAPTER 8 OF THE TRAFFIC SIGNS MANUAL TEMPORARY TRAFFIC MEASURES AND SIGNS FOR ROADWORKS 2019 FOR LEVEL 2 ROADS ONLY. AND AS SUCH IS NOT INTENDED TO BE USED ON ANY OTHER CLASSIFICATION OF ROAD.
- G) ANY REPRODUCTION OR COPYING OF THIS DOCUMENT IS PROHIBITED.
- H) THIS TTM DRAWING IS ONLY TO BE INSTALLED WHEN TRAFFIC COUNTS HAVE BEEN TAKEN AND RESULT IN THE APPROPRIATE LIMITS SET OUT IN DTTAS CHAPTER 8.
- I) THE DESIGNER ACCEPTS NO RESPONSIBILITY FOR THE RESULTS WHERE CHAPTER 8, TTM DESIGN GUIDANCE AND TTM OPERATION GUIDANCE HAVE NOT BEEN ADHERED TO IN THEIR ENTIRETY.
- J) ANY ALTERATION OTHER THAN BY THE DESIGNER RENDERS THIS TTM DRAWING AND INFORMATION HEREIN VOID.

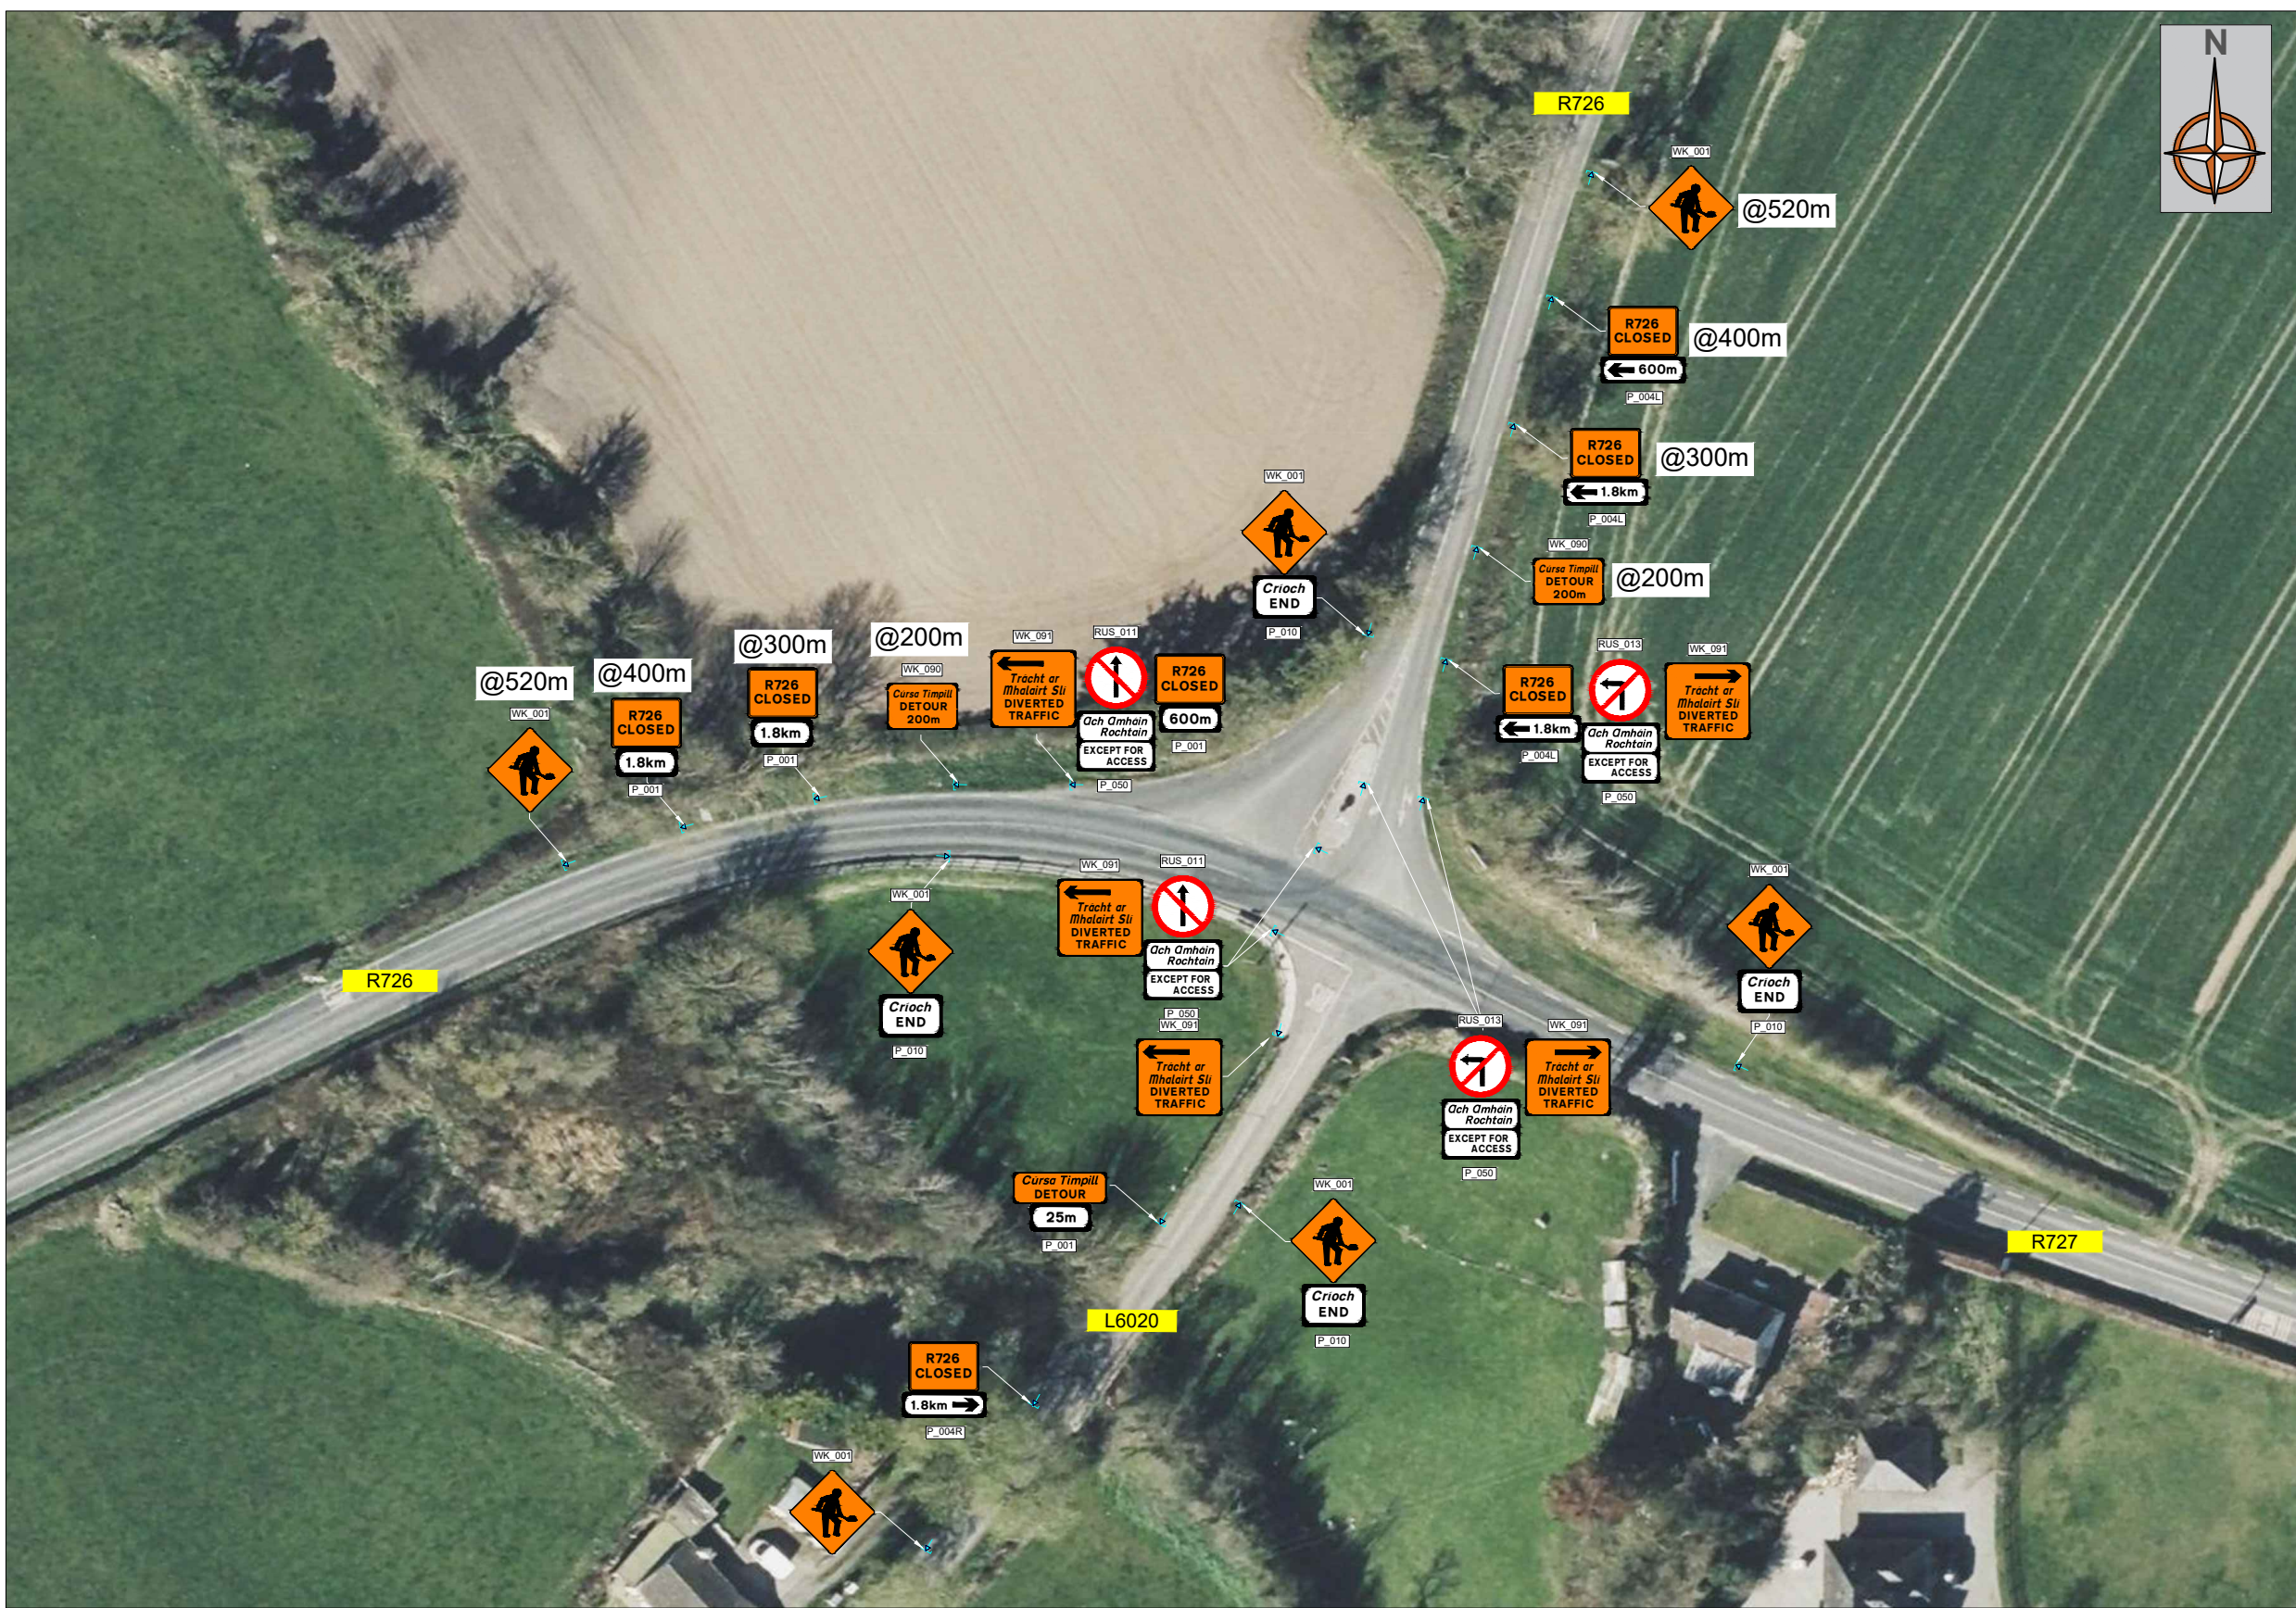

CHAPTER 8 - ROAD LEVEL 2(i) 80km/h			
Design Parameters	TYPE A >12 hours	TYPE B <12 hours	TYPE C <15 mins
Advance Warning Signs			
Sign Size (mm)	600	600	-
Sign Visibility (m)	90	90	90
No. of Signs	4	3	-
Cumulative Distance (m)	480	360	-
Distance between Advance Warning Signs (m)	120	120	-
Taper			
Lane Taper Rate	1 in 40	1 in 40	-
Hard Shoulder Taper Rate			
Cones			
Cone Height (mm)	750	750	-
Taper Spacing (m)	3	3	-
Longitudinal Spacing (m)	12	12	-
Lamps (unlit areas only)			
Taper Spacing (m)	6	6	-
Longitudinal Spacing (m)	24	24	-
Safety Zones			
Longitudinal (m)	45	45	-
Lateral (m)	1.2	1.2	-
Lanes (minimum)			
Lane Width (m)	3	3	-

Notes:
A. 45° taper is required at shuttle traffic-controlled layouts with cones at 1m centres.
B. Cone spacing is the maximum permitted. Where geometry or any other site-specific reason dictates the spacing shall be reduced accordingly.
C. The optimum lane width for all classes of vehicles is 3.3m. This may be reduced to a minimum of 3m. Below this, HGVs and buses must be marshalled past the works. The absolute minimum lane width, if only cars and light vehicles are present, is 2.5m. Refer to Chapter 8 Paragraphs 8.4.3.1 to 8.4.3.3.

KEY:	
	ROAD CONE
	SIGN MARKER
	WORKS AREA
	LONGITUDINAL SAFETY ZONE
	LATERAL SAFETY ZONE
	EXCLUSION ZONE


- SITE SPECIFIC DRAWING NOTES:
- STRABOE CROSS JUNCTION OF R726 / R727
 - ADVANCE ROAD CLOSURE SIGNS TO RE-DIRECT TRAFFIC PRIOR TO ACCESSING THE SECTION OF THE R727 THAT ONLY SERVES LOCAL ROADS.
 - TO BE READ IN CONJUNCTION WITH FULL SUITE OF DRAWINGS ISSUED FOR PHASE 6 CLOSURE

REV:	DESCRIPTION:	BY:	DATE:
PROJECT: 21/050 FRAMEWORK			
TITLE: R727 ROAD CLOSURE PHASE 6 ROAD CLOSURE - DETAIL B			
DRAWING NO: 26862614-TM-DR-6001b			
REVISION: 0	CATEGORY: PLANNING	DATE: 19/06/2026	
DRAWN: NW	CHECKED: BD	SCALE AT A3: NTS	



- NOTES:
- A) ALL INFORMATION CONTAINED IN THIS TTM DRAWING SHOULD BE CHECKED AGAINST THE EXISTING ROAD GEOMETRY TO ENSURE THAT THIS TRAFFIC MANAGEMENT DRAWING IS AS PER CURRENT CONDITIONS.
- B) THE CONTRACTOR IS REQUIRED TO HAVE CARRIED OUT A DYNAMIC ON-SITE RISK ASSESSMENT PRIOR TO THE INSTALLATION OF THIS TTM DRAWING TO ENSURE THAT THE CONDITIONS REFLECT THOSE CONSIDERED FOR THE DESIGN.
- C) ALL WORKS ARE TO BE CARRIED OUT IN ACCORDANCE WITH GOVERNING BODY AND LOCAL AUTHORITY REQUIREMENTS AND BE INCLUDED IN THE SAFETY & HEALTH PLAN
- D) THIS TTM DRAWING HAS BEEN DRAFTED AS PER THE PARAMETERS SET OUT IN DTTAS CHAPTER 8 OF THE TRAFFIC SIGNS MANUAL TEMPORARY TRAFFIC MEASURES AND SIGNS FOR ROADWORKS 2019 FOR LEVEL 2 ROADS ONLY. AND AS SUCH IS NOT INTENDED TO BE USED ON ANY OTHER CLASSIFICATION OF ROAD.
- E) THIS SITE SPECIFIC TRAFFIC MANAGEMENT DRAWING APPLIES ONLY TO THE LOCATION, PROJECT TYPE AND GEOMETRY OF THE ROAD OF WHICH IS SPECIFIED

- F) THIS TTM DRAWING HAS BEEN DRAFTED AS PER THE PARAMETERS SET OUT IN DTTAS CHAPTER 8 OF THE TRAFFIC SIGNS MANUAL TEMPORARY TRAFFIC MEASURES AND SIGNS FOR ROADWORKS 2019 FOR LEVEL 2 ROADS ONLY. AND AS SUCH IS NOT INTENDED TO BE USED ON ANY OTHER CLASSIFICATION OF ROAD.
- G) ANY REPRODUCTION OR COPYING OF THIS DOCUMENT IS PROHIBITED.
- H) THIS TTM DRAWING IS ONLY TO BE INSTALLED WHEN TRAFFIC COUNTS HAVE BEEN TAKEN AND RESULT IN THE APPROPRIATE LIMITS SET OUT IN DTTAS CHAPTER 8.
- I) THE DESIGNER ACCEPTS NO RESPONSIBILITY FOR THE RESULTS WHERE CHAPTER 8, TTM DESIGN GUIDANCE AND TTM OPERATION GUIDANCE HAVE NOT BEEN ADHERED TO IN THEIR ENTIRETY.
- J) ANY ALTERATION OTHER THAN BY THE DESIGNER RENDERS THIS TTM DRAWING AND INFORMATION HEREIN VOID.

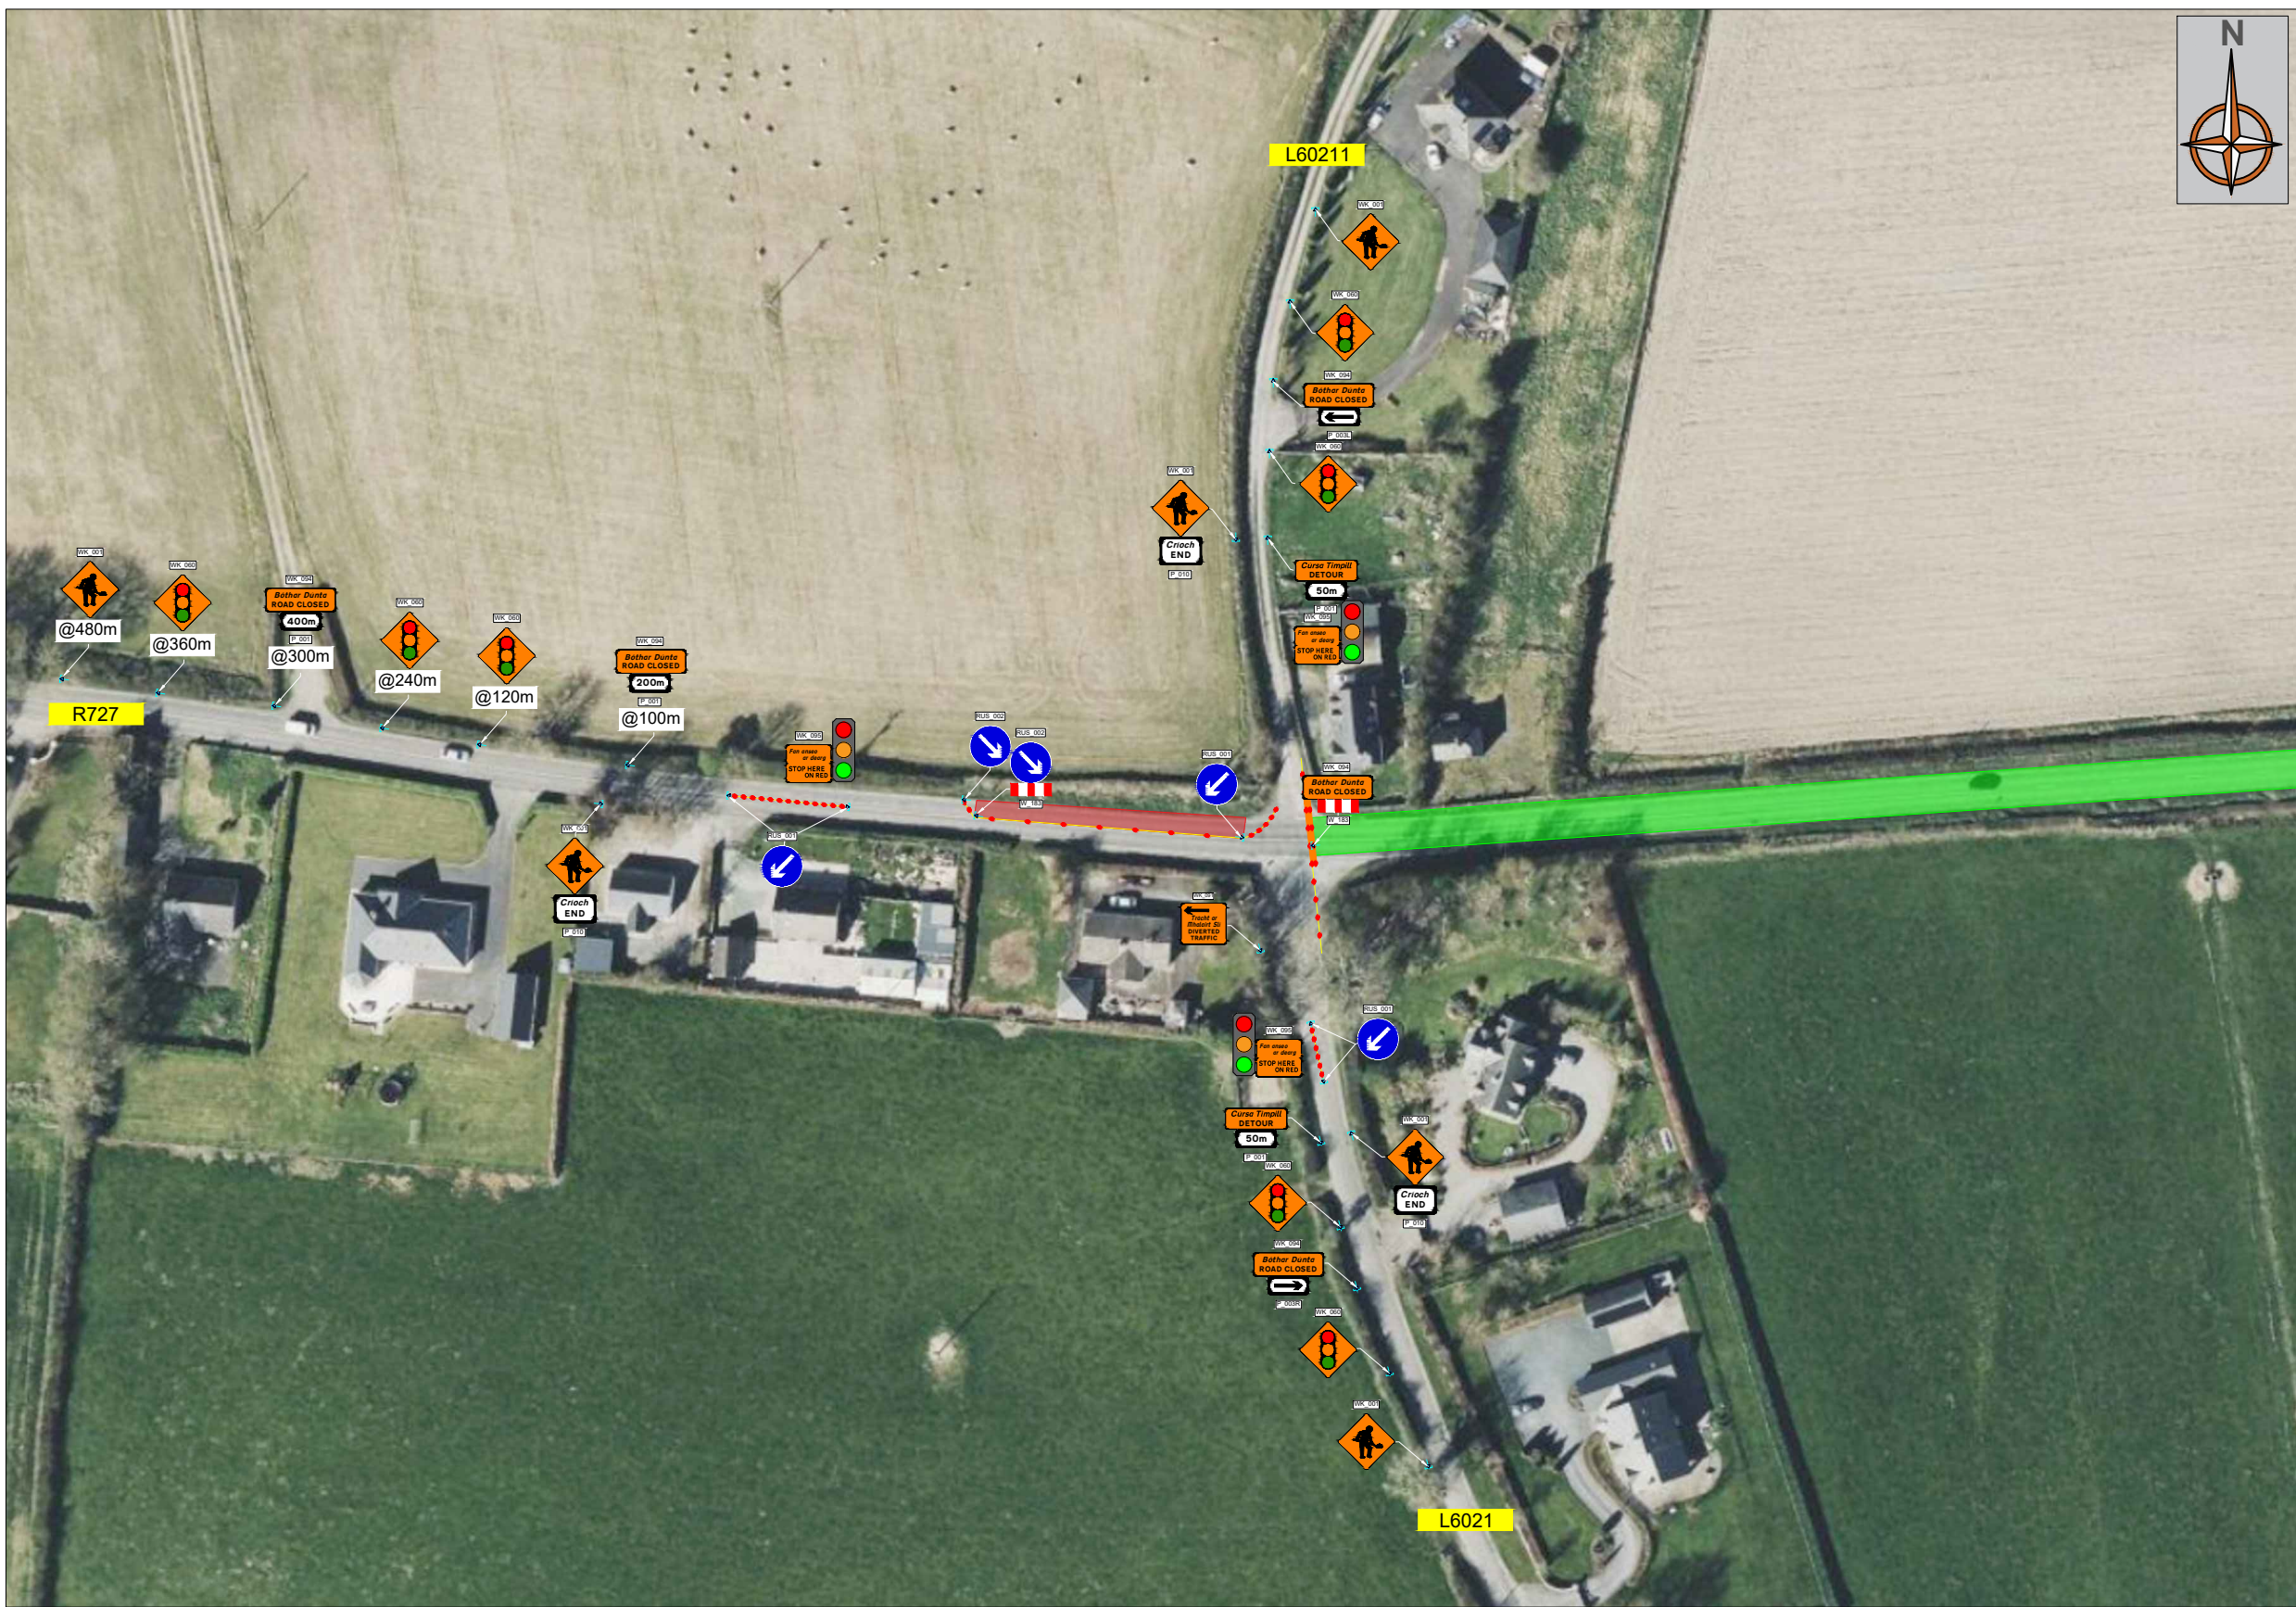

CHAPTER 8 - ROAD LEVEL 2(i) 80km/h			
Design Parameters	TYPE A >12 hours	TYPE B <12 hours	TYPE C <15 mins
Advance Warning Signs			
Sign Size (mm)	600	600	-
Sign Visibility (m)	90	90	90
No. of Signs	4	3	-
Cumulative Distance (m)	480	360	-
Distance between Advance Warning Signs (m)	120	120	-
Taper			
Lane Taper Rate	1 in 40	1 in 40	-
Hard Shoulder Taper Rate			-
Cones			
Cone Height (mm)	750	750	-
Taper Spacing (m)	3	3	-
Longitudinal Spacing (m)	12	12	-
Lamps (unit areas only)			
Taper Spacing (m)	6	6	-
Longitudinal Spacing (m)	24	24	-
Safety Zones			
Longitudinal (m)	45	45	-
Lateral (m)	1.2	1.2	-
Lanes (minimum)			
Lane Width (m)	3	3	-

Notes:
A. 45' taper is required at shuttle traffic-controlled layouts with cones at 1m centres.
B. Cone spacing is the maximum permitted. Where geometry or any other site-specific reason dictates the spacing shall be reduced accordingly.
C. The optimum lane width for all classes of vehicles is 3.3m. This may be reduced to a minimum of 3m. Below this, HGVs and buses must be marshalled past the works. The absolute minimum lane width, if only cars and light vehicles are present, is 2.5m. Refer to Chapter 8 Paragraphs 8.4.3.1 to 8.4.3.3.

KEY:	
	ROAD CONE
	SIGN MARKER
	WORKS AREA
	LONGITUDINAL SAFETY ZONE
	LATERAL SAFETY ZONE
	EXCLUSION ZONE

- SITE SPECIFIC DRAWING NOTES:
- L6021 JUNCTION OF R727
 - TEMPORARY TRAFFIC SIGNALS TO BE USED TO CONTROL APPROACH SPEEDS FOR MAXIMISATION OF WORKS AREA
 - NO DETOUR ROUTE APPLIED FOR R727 TRAFFIC, ADVANCE WARNING OF ROAD CLOSURE IS PLACED AT STRABOE CROSS TO THE WEST AT THE R726 JUNCTION, ONLY LOCAL ACCESS TRAFFIC PERMITTED ON THIS SECTION OF R727.
 - ROAD CLOSURE SIGNS TO BE INTERSPERSED WITH THE ADVANCE WARNING SIGNS FOR THE TEMPORARY TRAFFIC SYSTEM, ALL DIMENSIONS SHOWN ARE CALCULATED FROM THE START OF THE CENTRE LINE CONES
 - TO BE READ IN CONJUNCTION WITH FULL SUITE OF DRAWINGS ISSUED FOR PHASE 6 CLOSURE

REV:	DESCRIPTION:	BY:	DATE:

PROJECT: 21/050 FRAMEWORK		
TITLE: R727 ROAD CLOSURE PHASE 6 ROAD CLOSURE - DETAIL C		
DRAWING NO: 26862614-TM-DR-6001c		
REVISION: 0	CATEGORY: PLANNING	DATE: 19/06/2026
DRAWN: NW	CHECKED: BD	SCALE AT A3: NTS



- NOTES:
- A) ALL INFORMATION CONTAINED IN THIS TTM DRAWING SHOULD BE CHECKED AGAINST THE EXISTING ROAD GEOMETRY TO ENSURE THAT THIS TRAFFIC MANAGEMENT DRAWING IS AS PER CURRENT CONDITIONS.
- B) THE CONTRACTOR IS REQUIRED TO HAVE CARRIED OUT A DYNAMIC ON-SITE RISK ASSESSMENT PRIOR TO THE INSTALLATION OF THIS TTM DRAWING TO ENSURE THAT THE CONDITIONS REFLECT THOSE CONSIDERED FOR THE DESIGN.
- C) ALL WORKS ARE TO BE CARRIED OUT IN ACCORDANCE WITH GOVERNING BODY AND LOCAL AUTHORITY REQUIREMENTS AND BE INCLUDED IN THE SAFETY & HEALTH PLAN
- D) THIS TTM DRAWING HAS BEEN DRAFTED AS PER THE PARAMETERS SET OUT IN DTTAS CHAPTER 8 OF THE TRAFFIC SIGNS MANUAL TEMPORARY TRAFFIC MEASURES AND SIGNS FOR ROADWORKS 2019 FOR LEVEL 2 ROADS ONLY. AND AS SUCH IS NOT INTENDED TO BE USED ON ANY OTHER CLASSIFICATION OF ROAD.
- E) THIS SITE SPECIFIC TRAFFIC MANAGEMENT DRAWING APPLIES ONLY TO THE LOCATION, PROJECT TYPE AND GEOMETRY OF THE ROAD OF WHICH IS SPECIFIED

- F) THIS TTM DRAWING HAS BEEN DRAFTED AS PER THE PARAMETERS SET OUT IN DTTAS CHAPTER 8 OF THE TRAFFIC SIGNS MANUAL TEMPORARY TRAFFIC MEASURES AND SIGNS FOR ROADWORKS 2019 FOR LEVEL 2 ROADS ONLY. AND AS SUCH IS NOT INTENDED TO BE USED ON ANY OTHER CLASSIFICATION OF ROAD.
- G) ANY REPRODUCTION OR COPYING OF THIS DOCUMENT IS PROHIBITED.
- H) THIS TTM DRAWING IS ONLY TO BE INSTALLED WHEN TRAFFIC COUNTS HAVE BEEN TAKEN AND RESULT IN THE APPROPRIATE LIMITS SET OUT IN DTTAS CHAPTER 8.
- I) THE DESIGNER ACCEPTS NO RESPONSIBILITY FOR THE RESULTS WHERE CHAPTER 8, TTM DESIGN GUIDANCE AND TTM OPERATION GUIDANCE HAVE NOT BEEN ADHERED TO IN THEIR ENTIRETY.
- J) ANY ALTERATION OTHER THAN BY THE DESIGNER RENDERS THIS TTM DRAWING AND INFORMATION HEREIN VOID.



CHAPTER 8 - ROAD LEVEL 2(i) 80km/h			
Design Parameters	TYPE A >12 hours	TYPE B <12 hours	TYPE C <15 mins
Advance Warning Signs			
Sign Size (mm)	600	600	-
Sign Visibility (m)	90	90	90
No. of Signs	4	3	-
Cumulative Distance (m)	480	360	-
Distance between Advance Warning Signs (m)	120	120	-
Taper			
Lane Taper Rate	1 in 40	1 in 40	-
Hard Shoulder Taper Rate			-
Cones			
Cone Height (mm)	750	750	-
Taper Spacing (m)	3	3	-
Longitudinal Spacing (m)	12	12	-
Lamps (unlit areas only)			
Taper Spacing (m)	6	6	-
Longitudinal Spacing (m)	24	24	-
Safety Zones			
Longitudinal (m)	45	45	-
Lateral (m)	1.2	1.2	-
Lanes (minimum)			
Lane Width (m)	3	3	-

Notes:
A. 45° taper is required at shuttle traffic-controlled layouts with cones at 1m centres.
B. Cone spacing is the maximum permitted. Where geometry or any other site-specific reason dictates the spacing shall be reduced accordingly.
C. The optimum lane width for all classes of vehicles is 3.3m. This may be reduced to a minimum of 3m. Below this, HGVs and buses must be marshalled past the works. The absolute minimum lane width, if only cars and light vehicles are present, is 2.5m. Refer to Chapter 8 Paragraphs 8.4.3.1 to 8.4.3.3.

KEY:	
	ROAD CONE
	SIGN MARKER
	WORKS AREA
	LONGITUDINAL SAFETY ZONE
	LATERAL SAFETY ZONE
	EXCLUSION ZONE

SITE SPECIFIC DRAWING NOTES:

- N81 JUNCTION OF R727 (McGRATH'S CROSS)
- R727 ROAD CLOSURE POINT AT THE JUNCTION OF THE N81
- TO BE READ IN CONJUNCTION WITH FULL SUITE OF DRAWINGS ISSUED FOR PHASE 6 CLOSURE

REV:	DESCRIPTION:	BY:	DATE:
PROJECT:			
21/050 FRAMEWORK			
TITLE:			
R727 ROAD CLOSURE PHASE 6 ROAD CLOSURE - DETAIL D			
DRAWING NO:			
26862614-TM-DR-6001d			
REVISION:	CATEGORY:	DATE:	
0	PLANNING	19/06/2026	
DRAWN:	CHECKED:	SCALE AT A3:	
NW	BD	NTS	



NOTES:

- ALL INFORMATION CONTAINED IN THIS TTM DRAWING SHOULD BE CHECKED AGAINST THE EXISTING ROAD GEOMETRY TO ENSURE THAT THIS TRAFFIC MANAGEMENT DRAWING IS AS PER CURRENT CONDITIONS.
- THE CONTRACTOR IS REQUIRED TO HAVE CARRIED OUT A DYNAMIC ON-SITE RISK ASSESSMENT PRIOR TO THE INSTALLATION OF THIS TTM DRAWING TO ENSURE THAT THE CONDITIONS REFLECT THOSE CONSIDERED FOR THE DESIGN.
- ALL WORKS ARE TO BE CARRIED OUT IN ACCORDANCE WITH GOVERNING BODY AND LOCAL AUTHORITY REQUIREMENTS AND BE INCLUDED IN THE SAFETY & HEALTH PLAN
- THIS TTM DRAWING HAS BEEN DRAFTED AS PER THE PARAMETERS SET OUT IN DTTAS CHAPTER 8 OF THE TRAFFIC SIGNS MANUAL TEMPORARY TRAFFIC MEASURES AND SIGNS FOR ROADWORKS 2019 FOR LEVEL 2 ROADS ONLY. AND AS SUCH IS NOT INTENDED TO BE USED ON ANY OTHER CLASSIFICATION OF ROAD.
- THIS SITE SPECIFIC TRAFFIC MANAGEMENT DRAWING APPLIES ONLY TO THE LOCATION, PROJECT TYPE AND GEOMETRY OF THE ROAD OF WHICH IS SPECIFIED

- THIS TTM DRAWING HAS BEEN DRAFTED AS PER THE PARAMETERS SET OUT IN DTTAS CHAPTER 8 OF THE TRAFFIC SIGNS MANUAL TEMPORARY TRAFFIC MEASURES AND SIGNS FOR ROADWORKS 2019 FOR LEVEL 2 ROADS ONLY. AND AS SUCH IS NOT INTENDED TO BE USED ON ANY OTHER CLASSIFICATION OF ROAD.
- ANY REPRODUCTION OR COPYING OF THIS DOCUMENT IS PROHIBITED.
- THIS TTM DRAWING IS ONLY TO BE INSTALLED WHEN TRAFFIC COUNTS HAVE BEEN TAKEN AND RESULT IN THE APPROPRIATE LIMITS SET OUT IN DTTAS CHAPTER 8.
- THE DESIGNER ACCEPTS NO RESPONSIBILITY FOR THE RESULTS WHERE CHAPTER 8, TTM DESIGN GUIDANCE AND TTM OPERATION GUIDANCE HAVE NOT BEEN ADHERED TO IN THEIR ENTIRETY.
- ANY ALTERATION OTHER THAN BY THE DESIGNER RENDERS THIS TTM DRAWING AND INFORMATION HEREIN VOID.



CHAPTER 8 - ROAD LEVEL 1(iii): ≤ 50km/h			
Design Parameters	TYPE A >12 hours	TYPE B <12 hours	TYPE C <15 mins
Advance Warning Signs			
Sign Size (mm)	600	600	-
Sign Visibility (m)	50	50	50
No. of Signs	2	2	-
Cumulative Distance (m)	40	40	-
Distance between Advance Warning Signs (m)	20	20	-
Taper			
Lane Taper Rate	1 in 5	1 in 5	-
Hard Shoulder Taper Rate			
Cones			
Cone Height (mm)	750	750	-
Taper Spacing (m)	3	3	-
Longitudinal Spacing (m)	3	3	-
Lamps (unit areas only)			
Taper Spacing (m)	6	6	-
Longitudinal Spacing (m)	6	6	-
Safety Zones			
Longitudinal (m)	5	5	-
Lateral (m)	0.5	0.5	-
Lanes (minimum)			
Lane Width (m)	3 (2.5)	3 (2.5)	-
Two-Way Road Width (m)	5	5	-

Notes:
A. 45° taper is required at shuttle traffic controlled layouts with cones at 1m centres.
B. Cone spacing is the maximum permitted. Where geometry or any other site-specific reason dictates the spacing shall be reduced accordingly.
C. The optimum lane width for all classes of vehicles is 3.3m. This may be reduced to a minimum of 3m. Below this, HGVs and Buses must be marshalled past the works. The absolute minimum lane width, if only cars and light vehicles are present, is 2.5m. Refer to Chapter 8 Paragraphs 8.4.3.1 to 8.4.3.3.

KEY:	
	ROAD CONE
	SIGN MARKER
	WORKS AREA
	LONGITUDINAL SAFETY ZONE
	LATERAL SAFETY ZONE
	EXCLUSION ZONE

SITE SPECIFIC DRAWING NOTES:

- TULLOW TOWN CENTRE DETOUR ROUTES SIGNING PRINCIPLE
- CATERS FOR BOTH EASTBOUND AND WESTBOUND DETOUR ROUTES
- TO BE READ IN CONJUNCTION WITH FULL SUITE OF DRAWINGS ISSUED FOR PHASE 6 CLOSURE

REV:	DESCRIPTION:	BY:	DATE:
PROJECT:			
21/050 FRAMEWORK			
TITLE:			
R727 ROAD CLOSURE PHASE 6 ROAD CLOSURE - DETAIL E			
DRAWING NO:			
26862614-TM-DR-6001e			
REVISION:	CATEGORY:	DATE:	
0	PLANNING	19/06/2026	
DRAWN:	CHECKED:	SCALE AT A3:	
NW	BD	NTS	



- NOTES:
- A) ALL INFORMATION CONTAINED IN THIS TTM DRAWING SHOULD BE CHECKED AGAINST THE EXISTING ROAD GEOMETRY TO ENSURE THAT THIS TRAFFIC MANAGEMENT DRAWING IS AS PER CURRENT CONDITIONS.
- B) THE CONTRACTOR IS REQUIRED TO HAVE CARRIED OUT A DYNAMIC ON-SITE RISK ASSESSMENT PRIOR TO THE INSTALLATION OF THIS TTM DRAWING TO ENSURE THAT THE CONDITIONS REFLECT THOSE CONSIDERED FOR THE DESIGN.
- C) ALL WORKS ARE TO BE CARRIED OUT IN ACCORDANCE WITH GOVERNING BODY AND LOCAL AUTHORITY REQUIREMENTS AND BE INCLUDED IN THE SAFETY & HEALTH PLAN
- D) THIS TTM DRAWING HAS BEEN DRAFTED AS PER THE PARAMETERS SET OUT IN DTTAS CHAPTER 8 OF THE TRAFFIC SIGNS MANUAL TEMPORARY TRAFFIC MEASURES AND SIGNS FOR ROADWORKS 2019 FOR LEVEL 2 ROADS ONLY. AND AS SUCH IS NOT INTENDED TO BE USED ON ANY OTHER CLASSIFICATION OF ROAD.
- E) THIS SITE SPECIFIC TRAFFIC MANAGEMENT DRAWING APPLIES ONLY TO THE LOCATION, PROJECT TYPE AND GEOMETRY OF THE ROAD OF WHICH IS SPECIFIED

- F) THIS TTM DRAWING HAS BEEN DRAFTED AS PER THE PARAMETERS SET OUT IN DTTAS CHAPTER 8 OF THE TRAFFIC SIGNS MANUAL TEMPORARY TRAFFIC MEASURES AND SIGNS FOR ROADWORKS 2019 FOR LEVEL 2 ROADS ONLY. AND AS SUCH IS NOT INTENDED TO BE USED ON ANY OTHER CLASSIFICATION OF ROAD.
- G) ANY REPRODUCTION OR COPYING OF THIS DOCUMENT IS PROHIBITED.
- H) THIS TTM DRAWING IS ONLY TO BE INSTALLED WHEN TRAFFIC COUNTS HAVE BEEN TAKEN AND RESULT IN THE APPROPRIATE LIMITS SET OUT IN DTTAS CHAPTER 8.
- I) THE DESIGNER ACCEPTS NO RESPONSIBILITY FOR THE RESULTS WHERE CHAPTER 8, TTM DESIGN GUIDANCE AND TTM OPERATION GUIDANCE HAVE NOT BEEN ADHERED TO IN THEIR ENTIRETY.
- J) ANY ALTERATION OTHER THAN BY THE DESIGNER RENDERS THIS TTM DRAWING AND INFORMATION HEREIN VOID.