



**Declaration of Public Road
and
Taking in charge of Housing Estates
Roads Act, 1993
Planning and Development Act, 2000 - 2010**

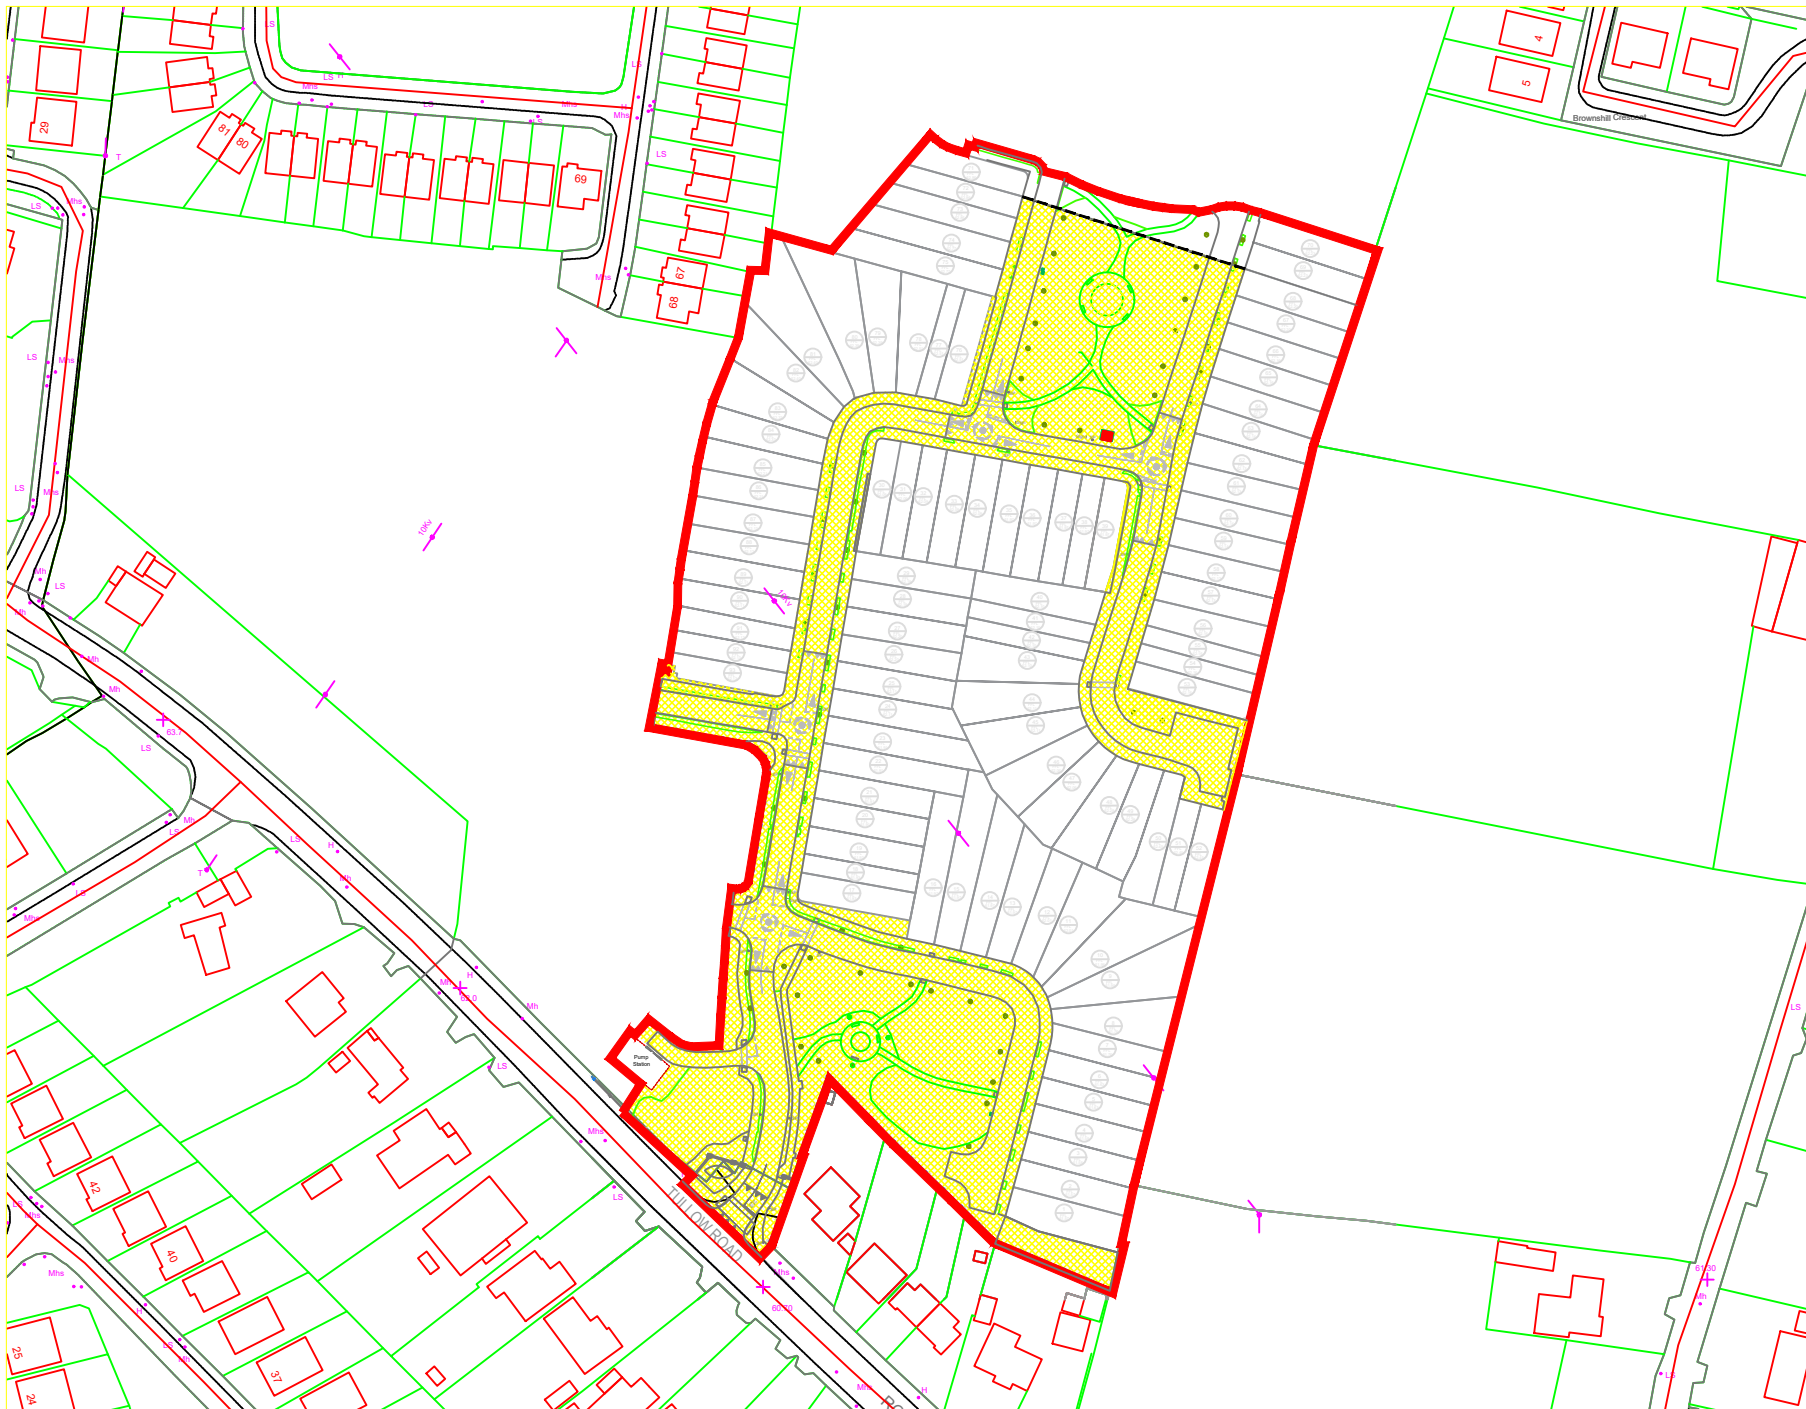
Following inspection by the Council's technical staff and in accordance with Section 11 of the Roads Act, 1993; Section 180 of the Planning and Development Act 2000, as amended; and Section 59 of the Planning and Development Act 2010, it is proposed to make an order that the roads and services in the following housing development be taken in charge, with the roads being declared public roads as appropriate.

1. Cois Dara, Tullow Road, Carlow (Phase 1) (Units 1 – 93)

Map, indicating the roads to be taken in charge may be inspected at the offices of Carlow County Council, County Buildings, Athy Road, Carlow from **9.15 am to 4.30 pm each day for the period from Wednesday, 22nd May 2024 to Thursday, 20th June 2024** and on Carlow County Council's Website under Statutory Notices (www.carlow.ie).




Objections, or representations, regarding the proposed declaration, may be made in writing and/or via e-mail (seniorengineer@carlowcoco.ie) to the **Senior Engineer, Transportation Department**, Carlow County Council, Athy Rd., Carlow, to be received not later than **17.00hrs on Thursday 4th July 2024**.

Pádraig O'Gorman, Director of Services.



NOTES

1. This drawing is the property of Carlow County Council. It is a confidential document and must not be copied, used, or its content divulged without prior written consent.
2. DO NOT SCALE, use figured dimensions only, if in doubt ask.

 AREA TO BE TAKEN IN CHARGE
 OUTLINE OF ESTATE
 EXTENT OF TAKING IN CHARGE



Includes Ordnance Survey Ireland data reproduced under Osi Licence Number 2008/10 CCMA Carlow County Council. Unauthorised reproduction infringes Ordnance Survey Ireland and Government of Ireland Copyright © Ordnance Survey Ireland 2008

A	12/03/24	1:2500	FIRST ISSUE	S.B.
No.	Date	Amendment / Issue	App.	



CARLOW COUNTY COUNCIL
 ROADS DEPARTMENT
 Director Of Services: Padraig O'Gorman
 County Hall, Athy Road, Carlow
 Phone: (059)9170300 Fax: (059)9138206
 Email: secretar@carlowcoco.ie
 Carlow Local Authorities, A CPD Accredited Company

Project:
TAKING IN CHARGE OF HOUSING ESTATES

Title:
COIS DARA, TULLOW ROAD, CARLOW.

Drawn by:	S.B.	Drw Loc:	MyDocs\m\udriver\Takingincharge
Checked by:	G.S.	Appr No:	
Approved by:	G.S.	Rev:	
Scale:	1:2000	TIC/3/24	
Date:	11-03-2024		