



COMHAIRLE CONTAE  
CHEATHARLACH

---

CARLOW COUNTY COUNCIL

January 28th, 2026

**Notice Of Meeting**

You are requested to attend the Muinebheag Municipal District Meeting to be held on  
**Wednesday, 28th January 2026 at 4:00 pm in Meeting Room, McGrath Hall, Muinebheag.**

**Tommie Hickson**

**Staff Officer/**

**Meetings Administrator.**

# Agenda

## 1.0 Confirmation of Minutes

- 1.1 To Approve Minutes of Muinebheag Municipal District meeting held on Wednesday, 3rd December 2025

 *DRAFT - Minutes of Muinebheag MD meeting 03.12.25.docx*

*Page 1*

## 2.0 Business Prescribed by Statute, Standing Orders or Resolutions of the Municipal District Members for Transaction at such meeting

## 3.0 Consideration of Reports and Recommendations


- 3.1 Draft Muinebheag Town Centre First Plan

- 3.2 Proposed Lease of Lands at Woodview, Main Street, Borris, Co. Carlow R95 C982

 *Proposed Lease of Lands at Woodview, Main St, Borris, Co. Carlow, R95C982.pdf*

*Page 7*

- 3.3 2026 Annual Service Delivery Plan - Economic Development

 *2026 Annual Service Plan - Economic Development.pdf*

*Page 11*

- 3.4 2026 Annual Service Delivery Plan - Community

 *2026 Annual Service Plan - Community.pdf*

*Page 14*

- 3.5 Community Support Centres - Muinebheag

- 3.6 2026 Annual Service Delivery Plan - Roads

 *2026 Muinebheag MD Roads Project .pdf*

*Page 17*

- 3.7 Housing

- 3.8 Heritage-led Regeneration Plan for Borris

- 3.9 Ballyellen Group Water Scheme

### **Ballyellen Group Water Scheme Update**

On November 6<sup>th</sup> 2025, Ballyellen Group Water Scheme was approved funding of €864,473 under the Dept of Housing, Local Government and Heritage's Multi-Annual Rural Water Programme 2024–2026. The purpose of this funding is to connect the Ballyellen GWS with Uisce Eireann's network on

the Goresbridge side of the River Barrow. This is the preferred solution from an economical and practical point of view. Once the works have been completed and a connection has been made, the Ballyellen GWS will be taken in charge by Uisce Eireann and the GWS will be dissolved. The Scheme has 38 domestic connections and 1 non-domestic connection within 3.5km of a distribution network.

Carlow County Council has been working with the GWS and the National Federation of Group Water Schemes over recent months to progress this project. A connection offer has been made by UE and a consultant engineer appointed. The works will likely involve directional drilling under the River Barrow, the installation of a rising main and booster pumping to the existing reservoir.

#### **4.0 Notices of Motion**

#### **5.0 Correspondence**

#### **6.0 Any Other Business**

## Municipal District Muinebheag

1

**Minutes of the  
Municipal District of Muinebheag Meeting  
held on Wednesday, 3<sup>rd</sup> December 2025 at 4.00 p.m.  
in the Meeting Room, McGrath Hall, Muinebheag, Co. Carlow**

---

**Members Present:** Cllr. Daniel Pender – *Cathaoirleach*  
Cllr. Michael Doran – *Leas Cathaoirleach*  
Cllr. Tommy Kinsella  
Cllr. Willie Quinn (remote)  
Cllr. Andy Gladney

**In Attendance:** Mr. Pádraig O’Gorman, Director of Services, Transport & Infrastructure  
Ms. Lilly Slye, Senior Executive Engineer  
Ben Woodhouse, A/Chief Fire Officer  
Tadhg Madden, A/Senior Executive Officer, Housing  
Tommie Hickson, Meeting Administrator

---

Cllr. Daniel Pender, Cathaoirleach, welcomed everyone to the meeting.

## 1. Confirmation of Draft Minutes

### 1.1 To Approve Minutes of Muinebheag Municipal District of Muinebheag Draft Budgetary Plan (General Municipal Allocation) 2026 held on Wednesday, 22<sup>nd</sup> October at 3.30 p.m.

**Resolved** on the proposal of Cllr. Andy Gladney and seconded by Cllr. Tommy Kinsella, following a show of hands that the draft minutes of the Municipal District of Muinebheag Draft Budgetary Plan (General Municipal Allocation) 2026 held on the 22<sup>nd</sup> October 2025 be confirmed as accurate and taken as read.

**All agreed**

### 1.2 To Approve Minutes of Muinebheag Municipal District meeting held on Wednesday, 22<sup>nd</sup> October 2025 at 4.00 p.m.

**Resolved** on the proposal of Cllr. Andy Gladney and seconded by Cllr. Michael Doran, following a show of hands that the draft minutes of the Municipal District of Muinebheag Draft Budgetary Plan (General Municipal Allocation) 2026 held on the 22<sup>nd</sup> October 2025 be confirmed as accurate and taken as read.

**All agreed**

## Municipal District Muinebheag

2

**2. Business Prescribed by Statute, Standing Orders or Resolutions of the Municipal District Members for Transaction at such meeting****3. Consideration of Reports and Recommendations****3.1 Town Centre First Plan Update**

Pádraig O’Gorman, Director of Service gave an update on this project. He confirmed that very successful workshops were held on the 2<sup>nd</sup> December and good feedback has been received from the consultants. Nicola Lawler, Town Regeneration Officer, has advised that the next step in the process will be a Public Consultation. The Town Centre First team will approve any proposals and it is expected that this will be complete by end of January 2026. Nicola requested to meet with the Members prior to signing off on any approval, and proposed Wednesday, 28<sup>th</sup> January 2026.

Pádraig O’Gorman then requested that the first Municipal District of Muinebheag meeting in 2026 is brought forward to Wednesday, 28<sup>th</sup> January 2026. This would be a full Municipal District meeting held at the normal time of 4.00 p.m.

Cllr. Michael Doran acknowledged that this was a very proactive campaign and he was delighted with the engagement received. However, he was disappointed with the support from the public.

Cllr. Andy Gladney agreed with Cllr. Doran and said that overall it was a very good meeting.

Pádraig O’Gorman highlighted several very good projects which give great scope for linkages and well planned green areas.

Cllr. Daniel Pender acknowledged that it was a poor turnout from the public. However, it was well advertised and this plan will create opportunities to apply for further funding applications in the future.

The proposal to bring the first Municipal District of Muinebheag meeting in 2026 forward to Wednesday, 28<sup>th</sup> January 2026 was agreed by all.

**3.2 Housing Progress Report**

Tadhg Madden, A/Senior Executive Officer, gave the Housing Progress Report as follows:-

- Ballyknockan, Leighlinbridge completed and allocated
- Bilboa complete and allocation complete before year end
- Ballymurphy at design proposal
- Borris housing allocation in January 2026

## Municipal District Muinebheag

3

The following queries were raised:-

- Future projects/sites
- Waiting list
- 3 bed houses in Borris
- Town Centre sites with services
- Health Centre in Tinnahinch
- Ballyknockan Manor street lighting
- Ballyknockan snag list
- Housing grants

All queries were answered.

### 3.3 Muinebheag Fire Station Refurbishment Update

Ben Woodhouse, A/Chief Fire Officer gave this report. He acknowledged that the project has taken longer than he had hoped, but he is thrilled to have received approval from the Department dated 28/11/2025 in the amount of €2,788,244 for the refurbishment and extension of Bagenalstown Fire Station. A lot of work has gone into this application, and when additional works were identified, it was decided to apply for extra funding of €1,396,000 which has now been granted. This project will involve the refurbishment of the current site, avoiding dereliction, and is fantastic news for Bagenalstown. It will be aesthetically pleasing from the outside for the public to enjoy, but more importantly, it will bring Bagenalstown Fires Services into the future. Ben emphasised that this report was an update only, and will need to go through the full Part VIII process. The elected members will be notified in due course.

Ben also highlighted the arrival of two new vehicles which will be launched on the 4<sup>th</sup> December. The first is a HGV Combined Prime Mover and Hi-Ab, fuelled by hydro treated vegetable Oil (HVO). This will replace two old heavy diesel HGVs. The second vehicle is a 100% electric van. Both vehicles will contribute to Carlow County Council's Climate Action Plan by reducing our carbon emissions and improving local air quality.

The following queries were raised:-

- Part VIII
- Fire Engine callouts
- Rural areas
- Insurance
- Drones

All queries were answered.

The members thanked Ben and his team for the tremendous work being done and congratulated him for blazing a trail for others to follow. They acknowledged the valuable service that our Fire Service provides to the community, often under extremely difficult circumstances.

### 3.4 Bagenalstown Cemetery Expansion Proposal Update

## Municipal District Muinebheag

4

Pádraig O’Gorman gave an update on the proposed expansion of Bagenalstown Cemetery. He advised that the Part VIII process was coming to a conclusion and will be included on the Agenda for consideration at next week’s meeting of Carlow County Council. When it is approved, it can then go to tender stage. Although this has been quite a complicated project, a lot of work has been completed in the background in preparation for works to begin early summer, approximately. He would like to take the opportunity to thank the landowner who has always been very patient throughout this process.

The following queries were raised:-

- Capacity of cemetery
- Columbarium wall
- Parking
- St. Mullins cemetery
- Tinnahinch cemetery
- Ballinkillen cemetery

All queries were answered.

### 3.5 MD Roads Report

Lilly Slye, Senior Executive Engineer gave the roads report update. She confirmed that the programme was now complete.

The following queries were raised:-

- Wall & carpark in Milford
- Milford Cross
- Gullies in housing estates
- Stop signs
- Local Improvement Schemes

All queries were answered.

## 4. Notices of Motion

### 4.1 Standing in the name of Cllr. Daniel Pender

“That the Councillors of the Municipal District of Muinebheag call on Carlow County Council to develop and carry out plans to acquire a new carpark to serve the public in Bagenalstown”

**Proposed by Councillor:** D. Pender

**Seconded by Councillor:** M. Doran

*And agreed following a show of hands*

## Municipal District Muinebheag

5

Pádraig O’Gorman confirmed that he would write to Irish Rail and enquire if it is possible for them to open more of their carpark to the public, or, extend the area that is already there.

### 4.2 Standing in the name of Cllr. Daniel Pender

“The Municipal District asks that the speed limit review be expedited to deal with dangerous sections of road raised previously by Council Members”

**Proposed by Councillor:** D. Pender

**Seconded by Councillor:** M. Doran

*And agreed following a show of hands*

Pádraig O’Gorman responded to the above motion. He advised that details had been received from the Roads Department confirming that the process has commenced, with several steps required, and a deadline of March 2027. This response will be circulated to the members.

## 5. Correspondence

None

## 6. Any Other Business

- Lease on lands at McGrath Hall to Bagenalstown Area Community Development Group/Bagenalstown Community Garden - Noted
- The possibility of ‘Twinning’ opportunities abroad was discussed. It was agreed to extend an invitation to Pont Pean to visit Carlow. Pádraig O’Gorman confirmed that he would contact Michael Brennan, Director of Service in relation to these discussions.
- The next meeting is scheduled for Wednesday, 28<sup>th</sup> January 2026

*This concluded the business of the meeting*


### Municipal District Muinebheag

Signed: \_\_\_\_\_ Date: \_\_\_\_\_

**Cllr. Daniel Pender**  
**Cathaoirleach**

Signed: \_\_\_\_\_ Date: \_\_\_\_\_

**Meetings Administrator**

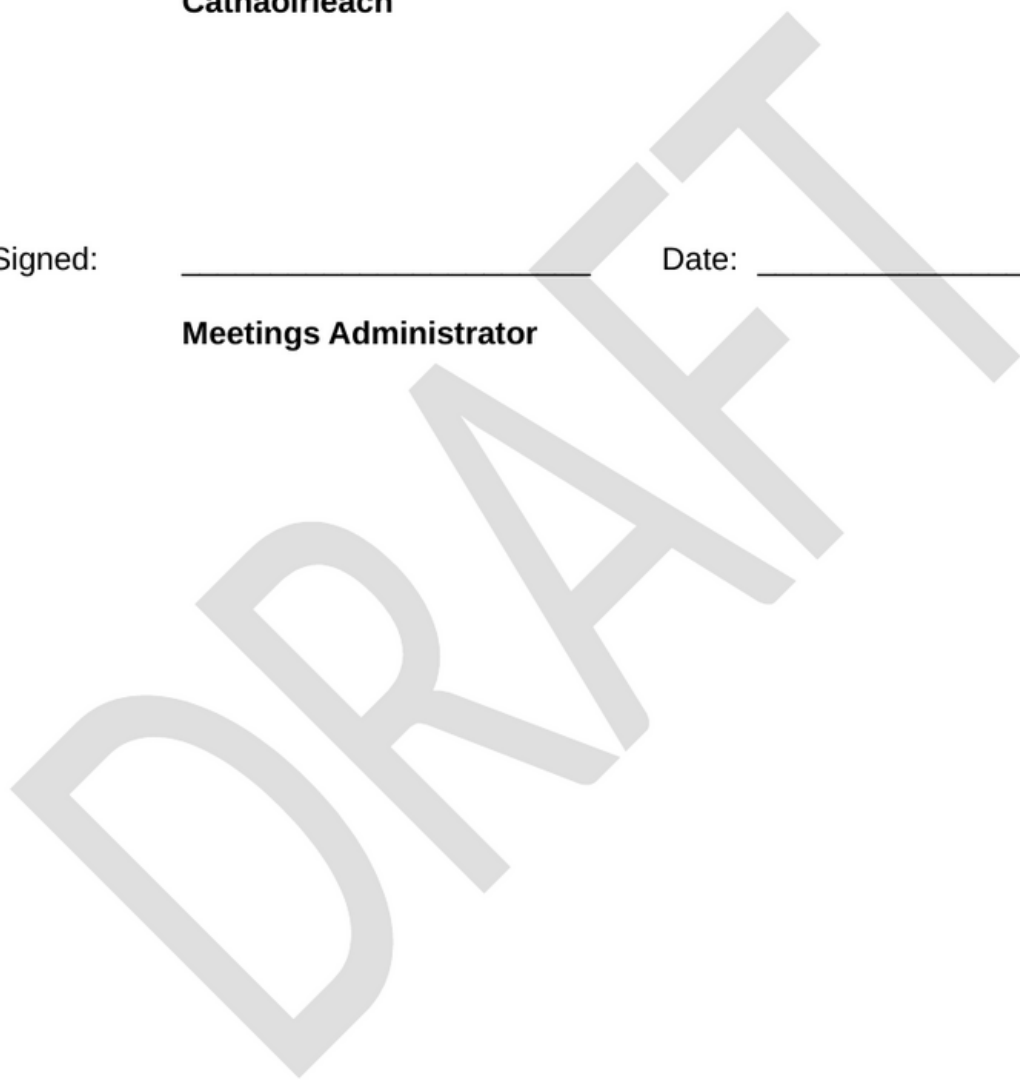

**To: The Cathaoirleach and Each Member of Muinebheag Municipal District**  
**Proposed Lease of Lands at Woodview, Main St, Borris, Co. Carlow, R95C982**

**Planning & Development Act, 2000 – Section 211**  
**Local Government Act 2001 – Section 183 (1)**

In compliance with the provisions of the above Acts, it is proposed that Carlow County Council intends to grant a 15-year lease on lands as detailed hereunder.

**The Land:** As per Folio no. CW28938F  
**Land Acquired From:** Carlow County Council  
**Area of Land:** 0.2 of an acre  
**Freehold to be disposed to:** Carlow Community Enterprise Centres CLG  
**Consideration:** €100 per annum

Carlow County Council received a request from Carlow Community Enterprise Centres to be issued with a 15 year lease of the Lands at Woodview, Main St, Borris, Co. Carlow, R95C982 for development into a Community & Enterprise Hub.

It is noted that Carlow Community Enterprise Centres will be responsible for both their own and the Council's legal costs.

The consent of the Minister for the Housing, Local Government and Heritage is not necessary in this disposal.

The Members of the Municipal District of Muinebheag are requested to consider this matter at their meeting.

I am further to clarify to you that at a meeting of Carlow County Council to be held on the 9<sup>th</sup> of February 2026 the matter of the leasing of the said area to Carlow Community Enterprise Centres CLG will be submitted for consideration and for the purpose of having a resolution passed to the effect of granting a lease be carried out in accordance with the terms specified above.

Kieran Comerford

Head of Economic Development & Enterprise

Folio Number: CW28938F

Application Number: P2025LR134598R

672670 mE, 650740 mN



Folio: CW28938F

This map should be read in conjunction with the folio.

Taitte Éireann (TE) registration mapping is based on TE Surveying mapping. Where TE Registration maps are printed at a scale that is larger than the TE Surveying scale, accuracy is limited to that of the TE Surveying map scale.

For details of the terms of use and limitations of scale, accuracy and other conditions relating to TE Registration maps, see [www.taitte.ie](http://www.taitte.ie).

This map incorporates TE Surveying map data under licence from TE. Copyright © Taitte Éireann and Government of Ireland.

- (center-line of person(s) edges)
- Freehold
  - Leasehold
  - Subleasehold
- Burdens (may not all be represented on map)
- Right of Way / Wayleave
  - Turbary
  - Pipeline
  - Well
  - Pump
  - Septic Tank
  - Soak Pit
- A full list of burdens and their symbology can be found at: [www.landirect.ie](http://www.landirect.ie)

Taitte Éireann Registration operates a non-conclusive boundary system. The TE Registration map identifies properties not boundaries meaning neither the description of land in a folio nor its identification by reference to a TE Registration map is conclusive as to the boundaries or extent. (see Section 85 of the Boundary Survey Act, 1964). As assumed by Section 62 of the Registration of Deeds and Title Act 2006.



Folio Number: CW28938F

Application Number: P2025LR134598R

672350 mE, 650480 mN

Date Printed: 13/10/2025


Creation Date: 13 October 2025 10:41:51

Application Number: P2025LR134598R

1:1000 Scale Page 6 of 6

Proposed Development – “The Sorting House” – Community & Enterprise Hub



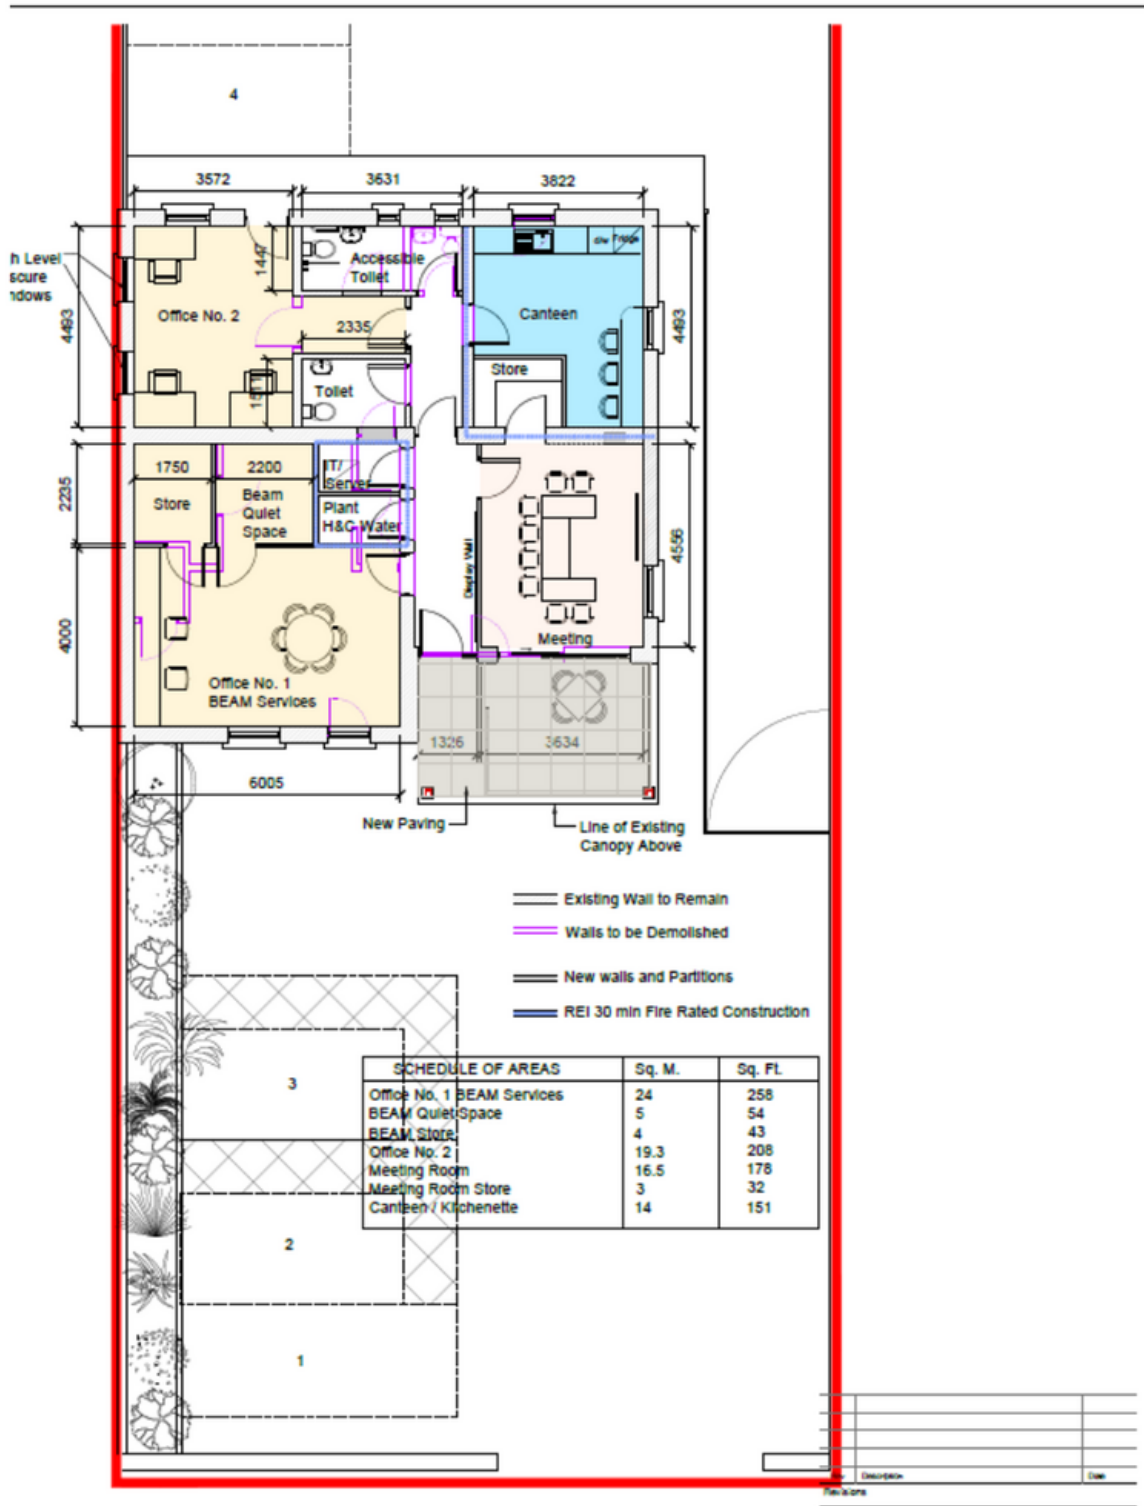

Revisions	Description	Date

**odla** REGISTERED ARCHITECT  
**O'Driscoll Lynn Architects**  
 Knockreevy Business Park,  
 Greavesboro Lane,  
 Woodford, Y35 VNFQ  
 info@odla.ie 020 914 6812 www.odla.ie

**Sketch Design**

Client	Carlow County Council		
Title	Proposed Floor Plan - Option 4		
Project	Refurbishment and Extension Woodview, Borris	Date	01.10.2025
Scale	1:100 @ A3	Sheet No.	A2.4
Drawn by	BOVD	No.	25-2579

**To: The Chairperson & Elected Members of the  
Municipal District of Muinebheag**

**Re: Annual Service Plan – Economic Development**

As part of the Annual Budgetary process of Carlow County Council funding was allocated on a Municipal District basis for economic development activities in respect of Christmas Programme, Streetscape Schemes and Maintenance & Management of Industrial Estates in Muinebheag Municipal District.

The following Annual Service Plan is presented for the members approval for 2026. As the members will be aware Economic development is a crucial driver for overall societal progress, encompassing the sustained improvement in the economic well-being and quality of life in County Carlow. A robust and dynamic economy fosters innovation, attracts investments, and encourages entrepreneurial activity, leading to the creation of jobs and increased income for individuals.

The following is a summary of the budgetary allocation for 2026:

<b>Element 1:</b>	<b>Christmas Programme</b>	<b>€26,000</b>
<b>Element 2:</b>	<b>Streetscape Enhancement Scheme</b>	<b>€15,000</b>
<b>Element 3:</b>	<b>Maintenance &amp; Management Industrial Estates</b>	<b>€ 4,000</b>

It is proposed subject to the members approval that the funding will be allocated on the following basis.

**Element 1:                    Christmas Programme**

Members will be aware that festive period is a vital economic driver locally for County Carlow. It is essential that Carlow County Council in partnership with the business community and wider community stakeholders work together in partnership to ensure County Carlow benefits from this significant economic opportunity period. It is proposed that the funding will be broken down as follows:

(1) Christmas Light Grants	€16,000
(2) Féile Lonrach Christmas Event	€ 5,000
(3) Shop Local Shop Carlow	€ 5,000

In 2025, an application scheme was introduced to support Christmas Lights initiatives led by community and business groups. For 2026, it is proposed to continue the scheme, offering grants of up to €10,000 for District Towns and up to €5,000 for Small Towns and Larger Serviced Rural Villages. The purpose of this funding is to enable commercial activity associated with the festive period. Applications will be accepted from other areas, but allocation will be at the discretion of Elected Members.

It is important to note that this scheme is intended to support the annual erection and management of existing lighting systems, not the introduction of new lighting to a town or village. Communities interested in starting a Christmas Lights Programme are encouraged to contact our offices for guidance on fundraising and funding options early in 2026.

Regarding Item 2, *Shop Local, Shop Carlow* is a countywide promotional campaign delivered in partnership with County Carlow Chamber and other stakeholders. Activities within Muinebheag MD will include radio shows, road signage, digital advertising, and competitions, all coordinated by the Economic Development Team.

In 2025 Feile Lonrach – Santa Bus Experience visited Bagenalstown this was a very successful event and it is envisaged that a similar experience be planned for 2026.

## **Element 2:                    Streetscape Enhancement Scheme 2026**

Streetscape Enhancement Scheme is operated in order to support and facilitate the enhancement of the streetscapes and the presentation of the public realms of the Towns and Villages in Muinebheag Municipal District.

It is proposed Streetscape Enhancement Scheme 2026 will facilitate the improvement of premises through painting and shop front improvements including painting, repairs, decluttering and window design with financial supports for each successful applicant.

It is proposed that the scheme will support upgrade works which can include painting, repairs, decluttering (removal of old wiring, etc.), new signage, outside lighting, window display design/merchandising.

The maximum upgrade proposed will be as follows:

- Residential - up to €1,000 (Including VAT) based on 75% of eligible expenditure
- Commercial - up to €1,500 (excluding VAT) based on 60% of eligible expenditure

It is proposed the closing date for applications is 13<sup>th</sup> March, 2026 and successful applications will have until 31<sup>st</sup> October 2026 in order to conclude works.

As in previous years, the executive will review applications in consultation with Town Centre First Office. If the scheme is oversubscribed, applications will be prioritised according to cluster location. A report outlining the proposed funding allocation will be submitted to the Management Team, followed by a comprehensive report presented to the Elected Members for consideration.

The scheme has been redesigned to support overall objectives, with a specific emphasis on occupied or actively marketed buildings in order to ensure that it complements the work of the Town Centre First Office.

It is important to recognise that schemes of this nature achieve the greatest impact when focused on a more concentrated area. In this context, the following application approach was approved by Elected Members for the three-year period spanning 2025–2027.


<b>Year</b>	<b>Focus Area</b>
• 2025	Borris
• 2026	Bagenalstown
• 2027	Ballinkillen and Tinnahinch

The scheme will be advertised following approval of the Annual Service Plan via an online application/press release/flyer drop in the selected areas with a fixed period of 28 days for applications to be developed.

**Element 3:**                    **Maintenance & Management of Industrial Estates**


It is proposed that as part of economic development work in Muinebheag Municipal District that enhancement works to the entrance of Muinebheag Industrial Estate/Business Park is supported in 2026. The executive is proposing supply, manufacture and installation of new signage at entrance to this Industrial Estate.

The above service plan is presented to the members for their approval.

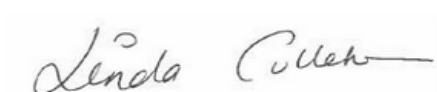

---

**Linda Culleton**  
**Economic Development Officer**

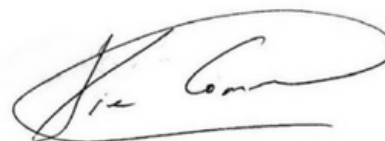

---

**Kieran Comerford**  
**Head of Economic Development & Enterprise**



COMHAIRLE CONTAE  
C HEATHARLACH

CARLOW COUNTY COUNCIL

Oifigí an Chontae,  
Bóthar Átha Í,  
Ceatharlach, R93E7R7

County Buildings,  
Athy Road,  
Carlow, R93E7R7

T: 059 9170300

E: See [carlow.ie/contact-us](http://carlow.ie/contact-us)

W: [carlow.ie](http://carlow.ie)

14

## To the Mayor and Each Member of the Municipal District of Muinebheag

### DRAFT COMMUNITY ANNUAL SERVICE PLAN 2026

#### Community Grants

##### Grant Schemes

The budget includes funding for the following grants:

- Carlow's Pride of Place,
- Carlow's Pride of Place Tidy Towns and
- Community Development Grants.

For the Municipal District of Muinebheag in 2026, a total of €45,000 has been allocated. The indicative budgets for these grants are outlined below for consideration.

Members will recognize the invaluable contributions of community and voluntary groups across the county, who benefit from Carlow County Council's support through the Community Grant Schemes. These schemes continue to play a crucial role in enhancing the appearance of our towns, villages, and estates, while also promoting community development. The funding provided by the Council is significantly complemented by the communities' own voluntary efforts and fundraising activities.

##### **Carlow's Pride of Place Grant Scheme**

The primary aim of this scheme is to support Residents Associations and Community Groups in maintaining and enhancing their local environment. It also seeks to align the work of participating groups with the Carlow Pride of Place Award Competition, providing an opportunity to showcase and recognise their efforts and potentially achieve award recognition. Applications are assessed based on the size of the area or estate and the costs associated with the proposed works. Eligible projects include:

- Landscaping and development of open spaces;
- Amenity improvements along river or stream banks;
- Environmental protection and enhancement, including initiatives for biodiversity promotion, recycling and waste reduction, and water harvesting.

If applicants are unable to utilise the funding approved by Members, the allocated funds may be reallocated to other groups or projects.

### Building Community Leadership Support Scheme

The goal of this grant scheme is to empower the Community Development Officer to support community and voluntary groups in County Carlow that undertake projects and activities aimed at building community leadership in the following key priority areas:

- **Community Development:** Enhancing the capacity of individuals and groups to influence issues affecting them and their communities, supporting participation in decision-making, addressing barriers some individuals may face, and promoting the right of people to make their own choices.
- **Community Engagement:** Creating opportunities for community involvement and the development of small local initiatives.
- **Empowerment and Creativity:** Enabling communities to develop creative project proposals for their area, introducing new opportunities to improve their surroundings, encouraging residents to contribute ideas, and inspiring community leadership.
- **Social Inclusion:** Working with individuals who face social exclusion to expand their opportunities for participation.

If applicants are unable to access the funding approved by Members, it is proposed that the funds be reallocated to other groups or projects.

### Carlow's Pride of Place Tidy Towns

Tidy Town groups play a vital role in motivating communities to enhance their local environment, making their area a more attractive place to live, work, and visit. These groups also foster volunteerism, strengthen community bonds, and instil a sense of pride. The participation of Tidy Town groups in County Carlow in the National Tidy Towns Competition is notable, with many achieving impressive results by consistently increasing their scores each year. This success reflects the dedication and hard work taking place within our communities.


The following grants are proposed for 2026 for the Municipal District of Muinebheag:

Grant Type	Recommended Funding in 2026
Carlow's Pride of Place Grant	€15,500
Carlow's Pride of Place Tidy Towns Grant	€12,000
Building Community Leadership Support Scheme	€14,500
St. Patrick's Day Parade	€3,000
<b>Total</b>	<b>€45,000</b>
Discretionary Grants	€50,000
<b>Overall Total</b>	<b>€95,000</b>

In addition, Members have €10,000 each as a special fund for their own discretion – total €50,000 for the Municipal District of Muinebheag. This can be used individually or aggregated with agreement of Members.

Other contributions / grants specifically provided in the Budget are:

Contribution to:	€
Swimming Pool Muinebheag	€25,000
<b>TOTAL</b>	<b>€25,000</b>

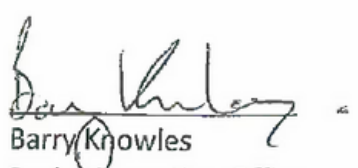

Barry Knowles  
Senior Executive Officer,  
Community, Recreation, Amenity & Sports,  
Carlow County Council

## Roads Projects 2026 – Subject to Funding

Muinebheag M.D.

Special projects members	Allocation
Special Project - M.Doran	€10,000
Special Project - A.Gladney	€10,000
Special Project - T.Kinsella	€10,000
Special Project - D. Pender	€10,000
Special Projects - W.Quinn	€10,000
	<b>€50,000</b>

Openspaces MMD	Allocation
Project - M.Doran	€14,390
Project - A.Gladney	€14,390
Project - T.Kinsella	€14,390
Project - D. Pender	€14,390
Project - W.Quinn	€14,390
	<b>€71,950</b>

Discretionary Improvement Projects (DTTAS)	Allocation
MMD REGIONAL ROADS MAINTENANCE	€230,866
Local Rds DI Projects - M.Doran	€5,000
Local Rds DI Projects - A.Gladney	€5,000
Local Rds DI Projects - T.Kinsella	€5,000
Local Rds DI Projects - D. Pender	€5,000
Local Rds DI Projects - W.Quinn	€5,000
	<b>€255,866</b>

Non-National Restoration Improvements (DTTAS)	Allocation
R729 Ballyblake - Newtown	€243,000
R705 Kilree Street, Muinebheag	€39,000
L71233 Knockagarry - Seskin Upper	€75,000
L7027 Skahanrane - Dunroe	€67,500
L70243 Rathnageeragh - Coolnasneachta	€108,000
L7021 Kilcruit - Kilgraney	€87,500
L7001 Ballycormick - Seskinryan	€127,500
L3052 Ballyloo X - Nurney	€107,500
L3044 Ratheaden - Rathwade	€180,000
L3039 Milford - Raheendoran	€137,000
L30373 The Ridge - Knockbaun	€87,500
L3024 Regent St. Muinebheag	€108,000
L3007 Ballyglisheen - Gowlin	€105,000
L3003 Garyhill - Knockclongard	€115,000
L3001 Killoughternane - Tomduff	€112,500
L3001 Ballycormick - Corries Cross	€130,000

## Roads Projects 2026 – Subject to Funding

	<b>€1,830,500</b>
--	-------------------

Non-National Restoration Maintenance (DTTAS)	Allocation
L-3001- Tomduff - Killougherane	€49,500
L-3001 - Dunore- Ballycormack	€30,500
L-70601 Mullanaskeagh- Newtown	€52,500
R703 Coolnamara x - Ballyhegan	€42,500
L-3052 Ballyloo-Nurney	€60,480
L-7002 Donore - Seskinryan	€15,750
	<b>€251,230</b>

Non-National Supplementary Restoration Maintenance (DTTAS)	Allocation
L-7026 ballnasillogue - Ballynattin	€38,250
L-3044 Oldtown -Rathwade	€33,750
L-70241 Drumpeha- Knockdrumagh	€24,750
L-7063 Ballybeg- Slievedurada	€82,500
L-3048 Newtown -Nurney	€33,000
L-3037 old Leighlin- Ballynolan	€19,250
	<b>€231,500</b>

Low Cost Safety Improvement Projects (DTTAS)	Allocation
R705-70 Road marking Kilree-Slyguff	27,250
R448-60 Tightening of Junction	45,000
R702 Refresh Pedestrian crossing	15,000
R702 Tightening of junction	20,000
	<b>€107,250</b>

Bridge Repair Projects (DTTAS)	Allocation
Turra Bridge	€38,500
Bohana Bridge	€45,000
Agha Bridge	€20,000
Closutton Bridge	€20,000
	<b>€123,500</b>

Drainage Improvement Grants (DTTAS)	Allocation
L-70501- Walshestown	€25,000
L-30016 Tomduff	€15,000
L-3008 knockeen	€15,000
L-71302 Craanluskey	€25,000
L-3031 Wells	€20,000
L-7143 Rathellen	€10,630
	<b>€110,630</b>

## Roads Projects 2026 – Subject to Funding

Climate Change & adaptation Grants (DTTAS)	Allocation
R702-173 Flood alleviation at Coonogue	€55,000
L-3001-57 Flood alleviation at Ballinree	€35,750
	<b>€95,750</b>