



COMHAIRLE CONTAE  
CHEATHARLACH  
CARLOW COUNTY COUNCIL

**SECTION 75 ROADS ACT 1993  
S.I. No. 119/1994 ROADS REGULATIONS 1994**

**TEMPORARY CLOSURE OF ROADS  
NOTICE OF INTENTION**

**ROAD: L-4024 – JOHN STREET, CARLOW**

Carlow County Council wishes to give notice of its intention to temporarily close the above road to facilitate David Walsh Civil Engineering Ltd in carrying out essential maintenance works for Uisce Éireann.

**Dates of Closure: 2<sup>nd</sup> September 2025 – 3<sup>rd</sup> September 2025**


**Time of proposed Road Closure: 24 hrs**

**Diversions and Alternative Routes will be signposted. A map of the above routes is available to view on our website at [www.carlow.ie](http://www.carlow.ie) under Statutory Notices.**

Submissions regarding this temporary road closure may be made in writing and/or via e-mail to the **Senior Engineer, Transportation** Department, Carlow County Council, Athy Road, Carlow ([seniorengineer@carlowcoco.ie](mailto:seniorengineer@carlowcoco.ie)) to be received **no later than 17:00 hrs on Friday, 8<sup>th</sup> August 2025.**

**Pádraig O’Gorman,  
Director of Services.**



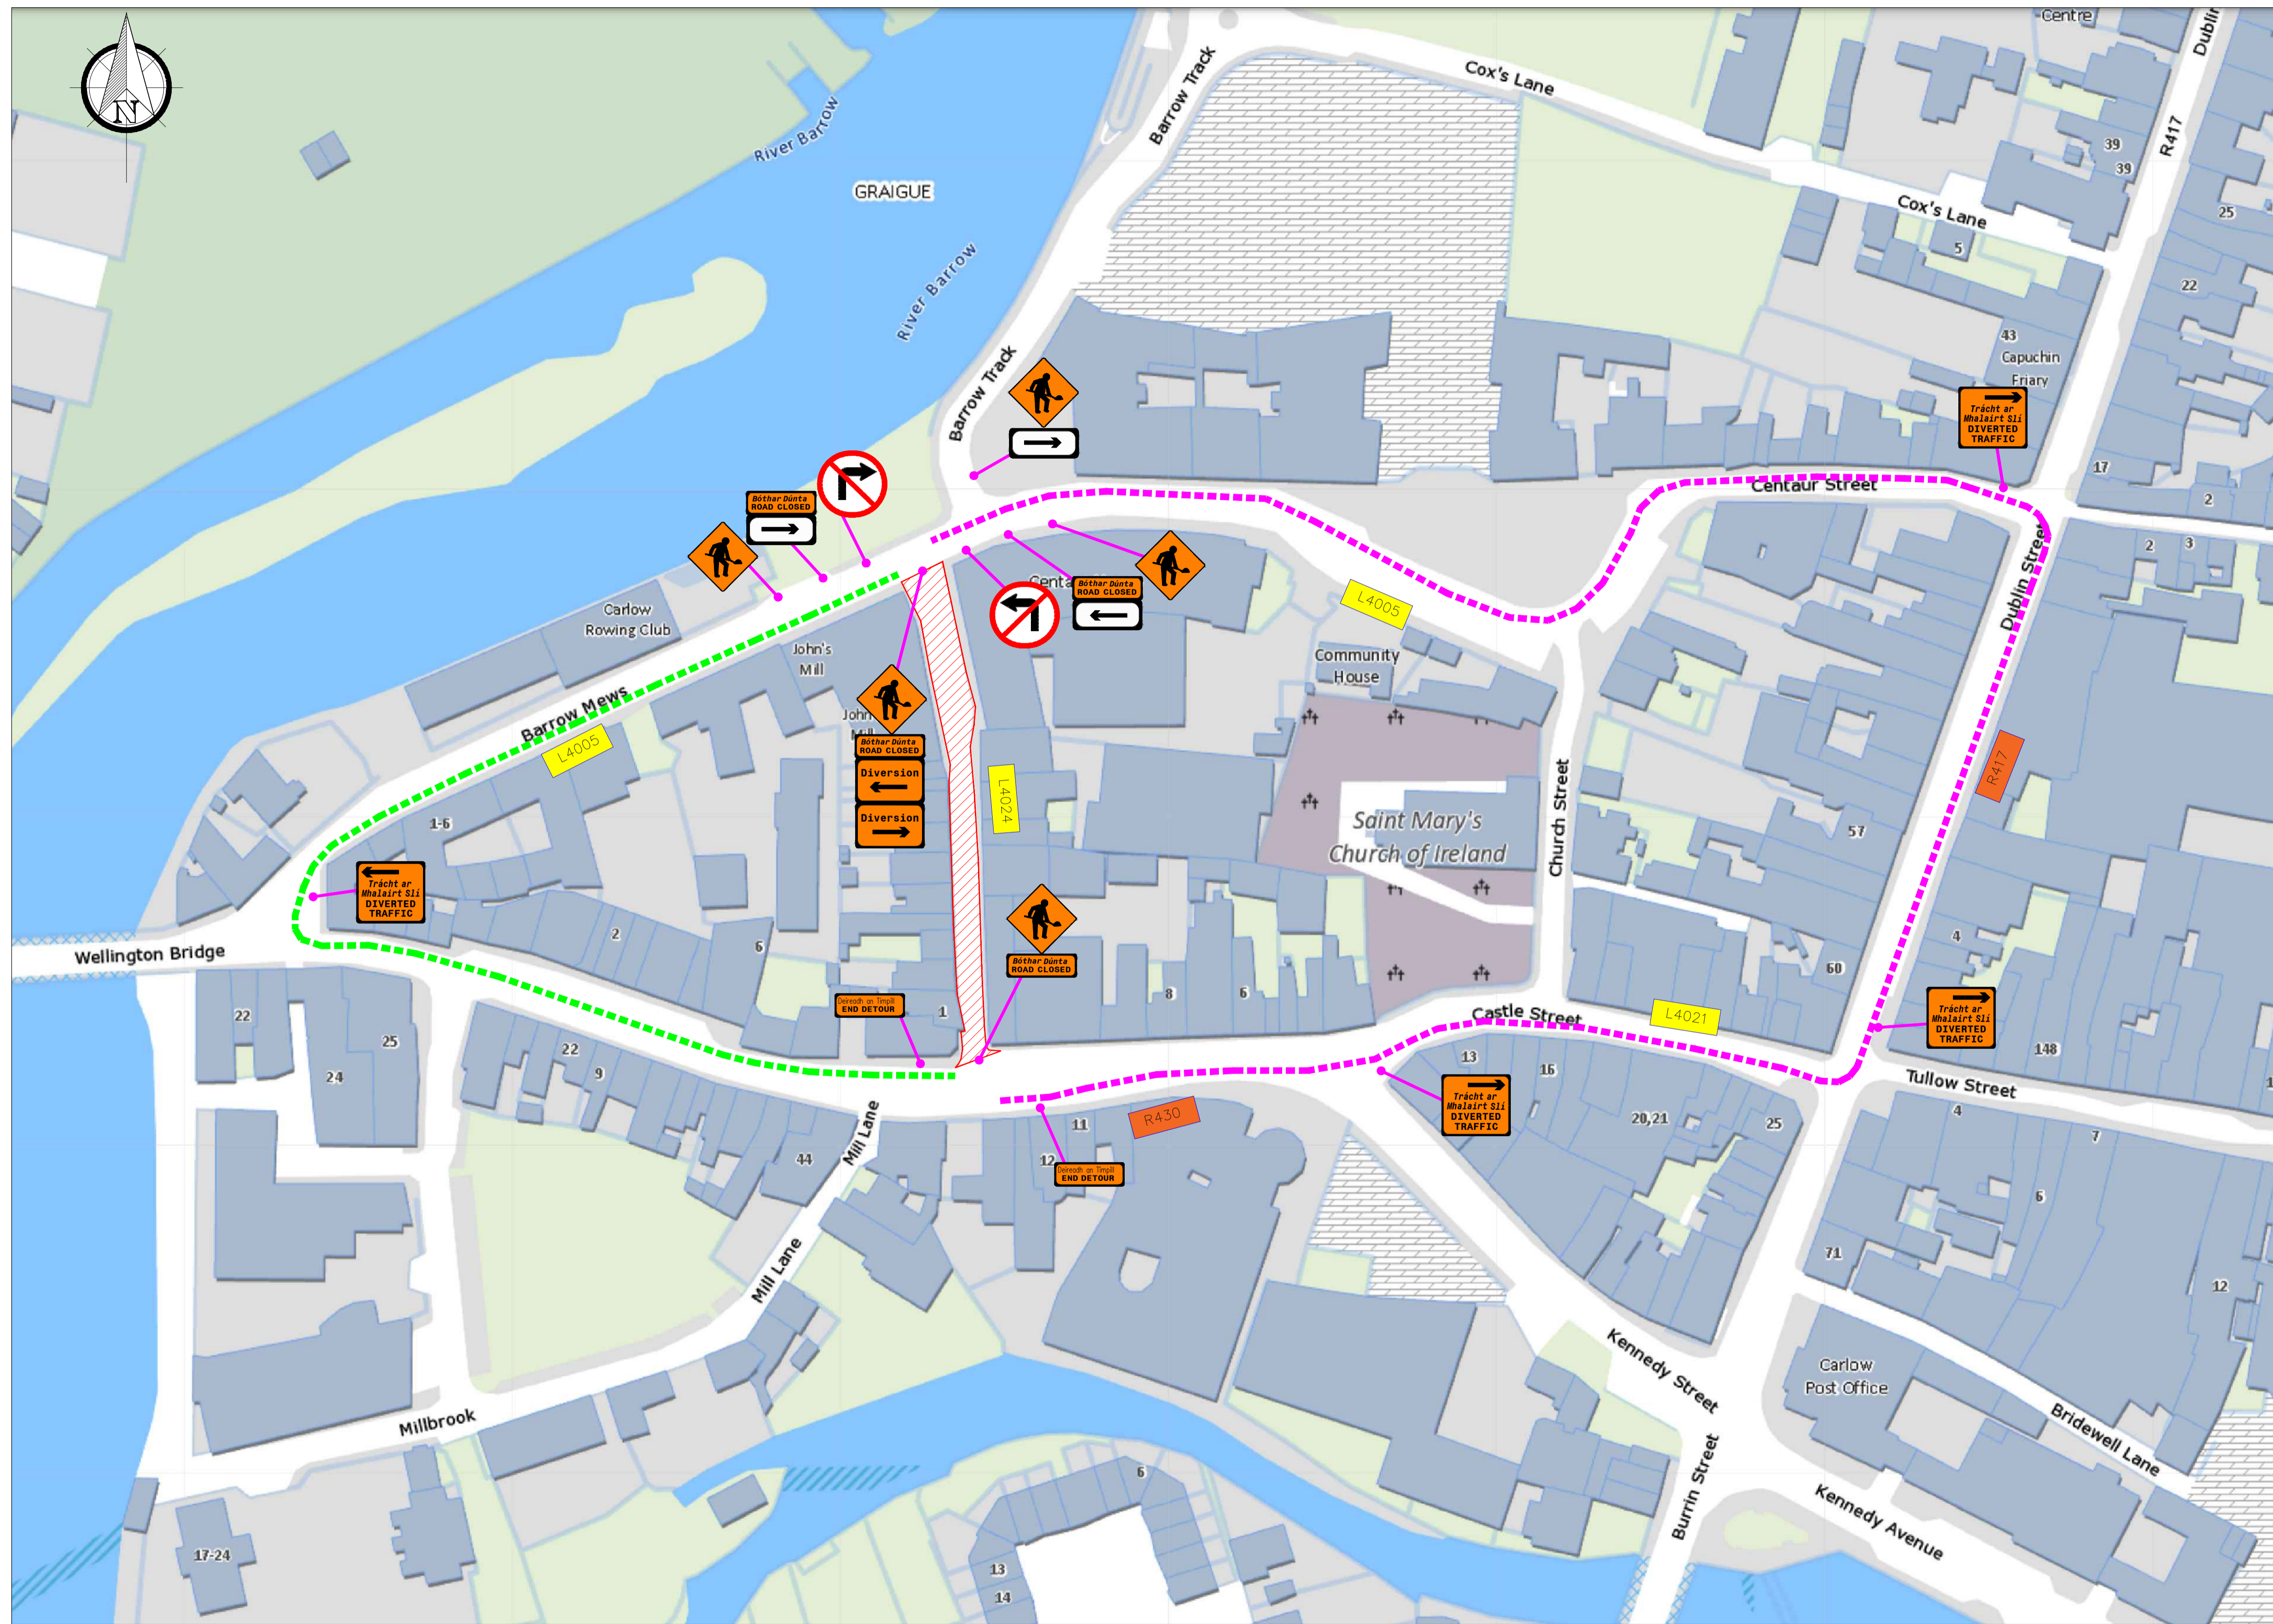

**DESIGN PARAMETERS**

ROAD LEVEL:	Level 1
ROADWORKS TYPE:	TYPE B <12hrs
SPEED LIMIT:	50 km/h

**LAYOUT PARAMETERS**

TEMPORARY SIGNS	
SIGN VISIBILITY:	50m
NUMBER OF SIGNS:	2
ADVANCE SIGN SPACING:	20m

RATE OF TAPER	
TAPER AT LANE:	45°
TAPER AT HARD SHOULDER:	1 in 5
TRANSITION LENGTH:	N/A

SAFETY ZONE	
LONGITUDINAL:	5m
LATERAL:	0.5m

MAXIMUM CONE SPACING	
AT TAPERS:	3m
LONGITUDINAL:	3m

MINIMUM LANE WIDTH	
MIN LANE WIDTH:	3.0m(2.5)

**LEGEND**

- L4024 LANE CLOSED
- DIVERSION ROUTE VIA L4005
- DIVERSION ROUTE VIA L4005
- SIGN LOCATION

REV	DATE	REV BY	DRN BY	DESCRIPTION
REVISIONS:				



DAVID WALSH CIVIL ENGINEERING LTD.  
 KNCOKNACREE TEL:059 - 9144448  
 CASTLEDERMOT FAX:059 - 9144449  
 CO. KILDARE www.dwce.ie

Client: IRISH WATER

Project: 15-001 REGIONAL NEW CONNECTIONS CONTRACT

TITLE:	Lane Closure at L4024, John Street, Carlow		
SCALE:	As Shown	Drawn By:	RM
SHEET SIZE:	A3	Checked By:	MG
DATE:	Oct. 2021	Approved By:	PM
DWG NO.:	15-001-CW-A1-1147-01	Rev:	0

Site Map - Scale NTS

Verified by (3-day SLG Cardholder)  
 Name: \_\_\_\_\_  
 Date: \_\_\_\_\_

SIGN	QTY	SIGN	QTY	EXTRA INFO.	QTY	SIGN	QTY	EXTRA INFO.	QTY	SIGN	QTY	SIGN	QTY	SIGN	QTY	SIGN	QTY	SIGN	QTY	SIGN	QTY		
	0		5		1		0		0		0		0		4		0		0		0		0
	0		0		0		0		0		1		0		2		0		3		1		0
	0		0		0		0		0		1		0		0		0		0		1		0

DO NOT SCALE. USE FIGURED DIMENSION ONLY. ALL DIMENSIONS TO BE CHECKED ON SITE. ORIGINAL SIZE - A1