
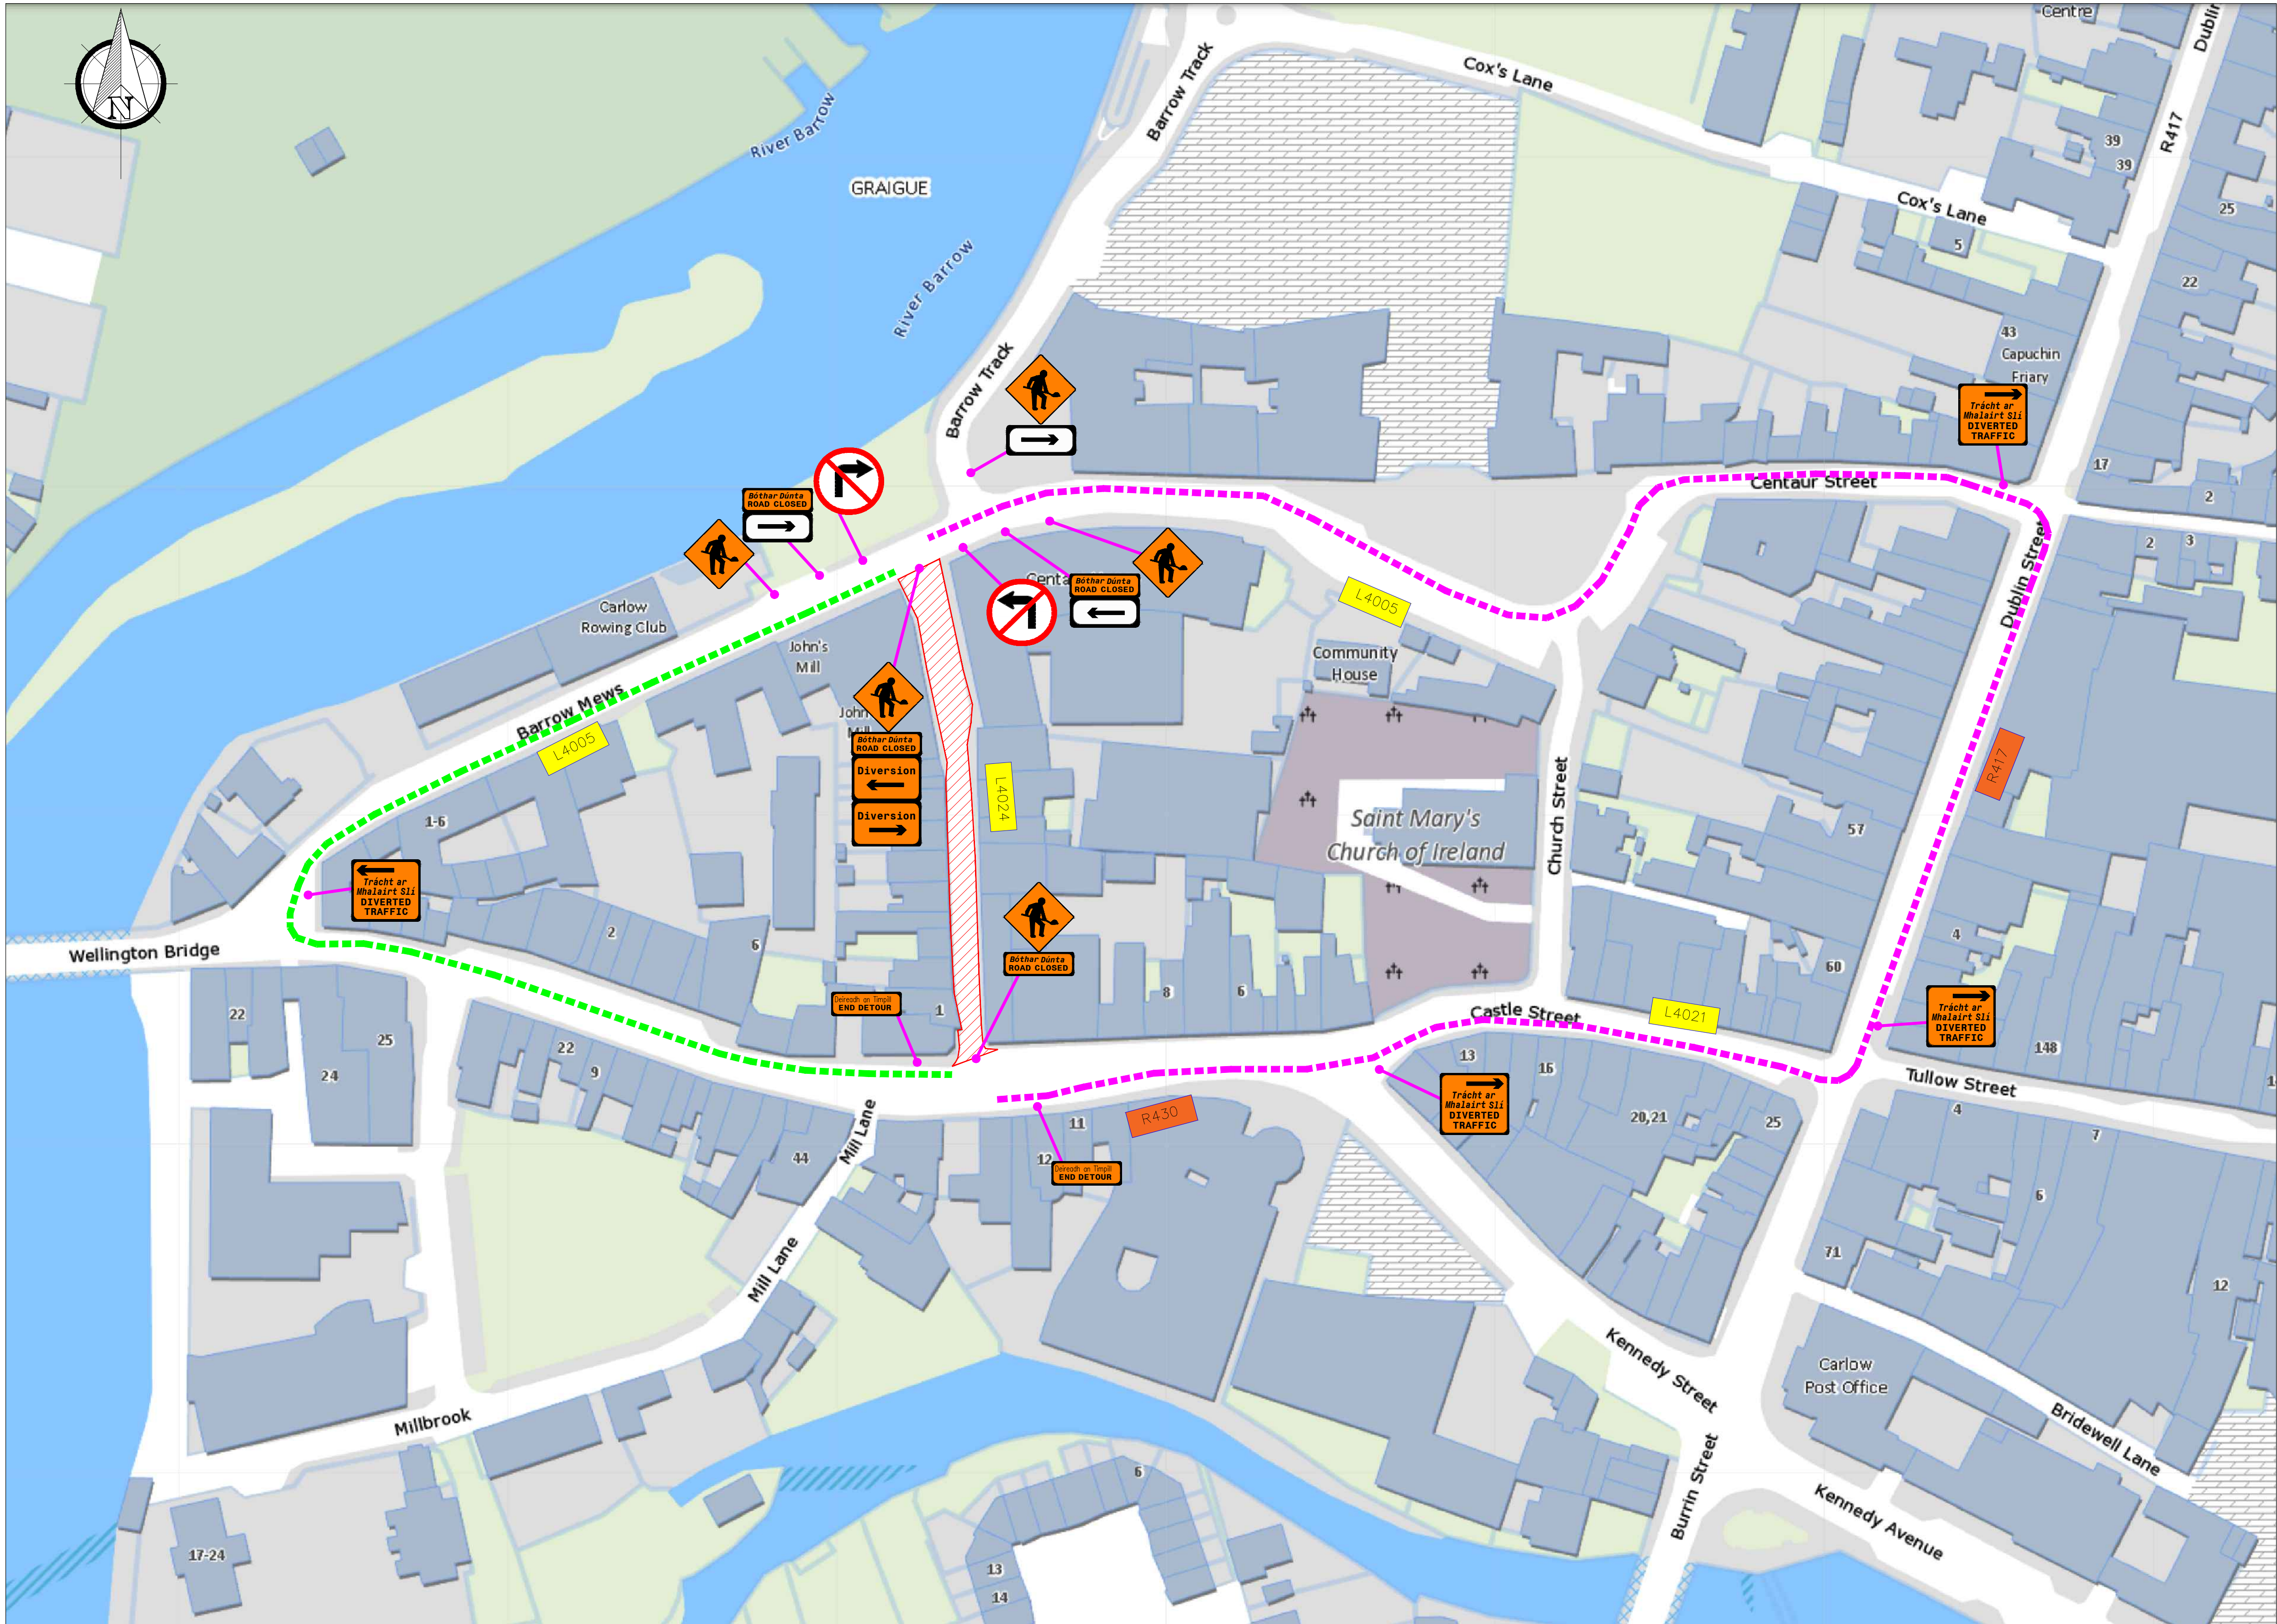
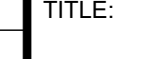


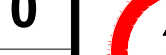

Site Map - Scale NTS

Verified by (3-day SLG Cardholder)
Name: _____
Date: _____

SIGN	QTY	SIGN	QTY	EXTRA INFO.	QTY	SIGN	QTY	EXTRA INFO.	QTY	SIGN	QTY	SIGN	QTY	SIGN	QTY	SIGN	QTY	SIGN	QTY	SIGN	QTY		
	0		5		1		0		0		0		0		4		0		0		0		0
	0		0		0		0		0		1		0		0		3		1		1		0
	0		0		0		0		0		1		0		0		0		0		1		0
					0		0		0														

DESIGN PARAMETERS

ROAD LEVEL:	Level 1
ROADWORKS TYPE:	TYPE B <12hrs
SPEED LIMIT:	50 km/h

LAYOUT PARAMETERS

TEMPORARY SIGNS	
SIGN VISIBILITY:	50m
NUMBER OF SIGNS:	2
ADVANCE SIGN SPACING:	20m
RATE OF TAPER	
TAPER AT LANE:	45°
TAPER AT HARD SHOULDER:	1 in 5
TRANSITION LENGTH:	N/A
SAFETY ZONE	
LONGITUDINAL:	5m
LATERAL:	0.5m
MAXIMUM CONE SPACING	
AT TAPERS:	3m
LONGITUDINAL:	3m
MINIMUM LANE WIDTH	
MIN LANE WIDTH:	3.0m(2.5)

LEGEND

- ■ ■ ■ L4024 LANE CLOSED
- - - - DIVERSION ROUTE VIA L4005
- - - - DIVERSION ROUTE VIA L4005
- SIGN LOCATION

REV	DATE	REV BY	DRN BY	DESCRIPTION
REVISIONS:				
CIVIL ENGINEERING LTD. WALSH TEL: 059 9144448 info@dwce.ie				
DAVID WALSH CIVIL ENGINEERING LTD. KNCOKNACREE TEL:059 - 9144448 CASTLEDERMOT FAX:059 - 9144449 CO. KILDARE www.dwce.ie				
Client: IRISH WATER				
Project: 15-001 REGIONAL NEW CONNECTIONS CONTRACT				
TITLE: Lane Closure at L4024, John Street, Carlow				
SCALE: As Shown		Drawn By: RM		
SHEET SIZE: A3		Checked By: MG		
DATE: Oct. 2021		Approved By: PM		
DWG NO. 15-001-CW-A1-1147-01				Rev: 0